

**SUITE
2010**


SPA TREATMENT

2021

TYP.
BARN DOOR

MASSAGE RM

ISSUANCE/REVISIONS:			
NUM	REVISION DETAILS	DATE	DRAWN BY/CHECKED BY:
3			
2			
1			
0	FOR REVIEW	OCT.28, 2020	VU/CC

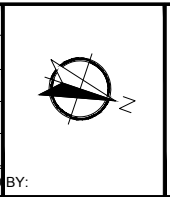


PROJECT NAME:
**AMBER LEA
SUITES**
BRANTFORD, ON

DRAWING TITLE:
**SUITE
LAYOUTS
SUITE #2010**

SCALE:
NTS


SHEET NUMBER:

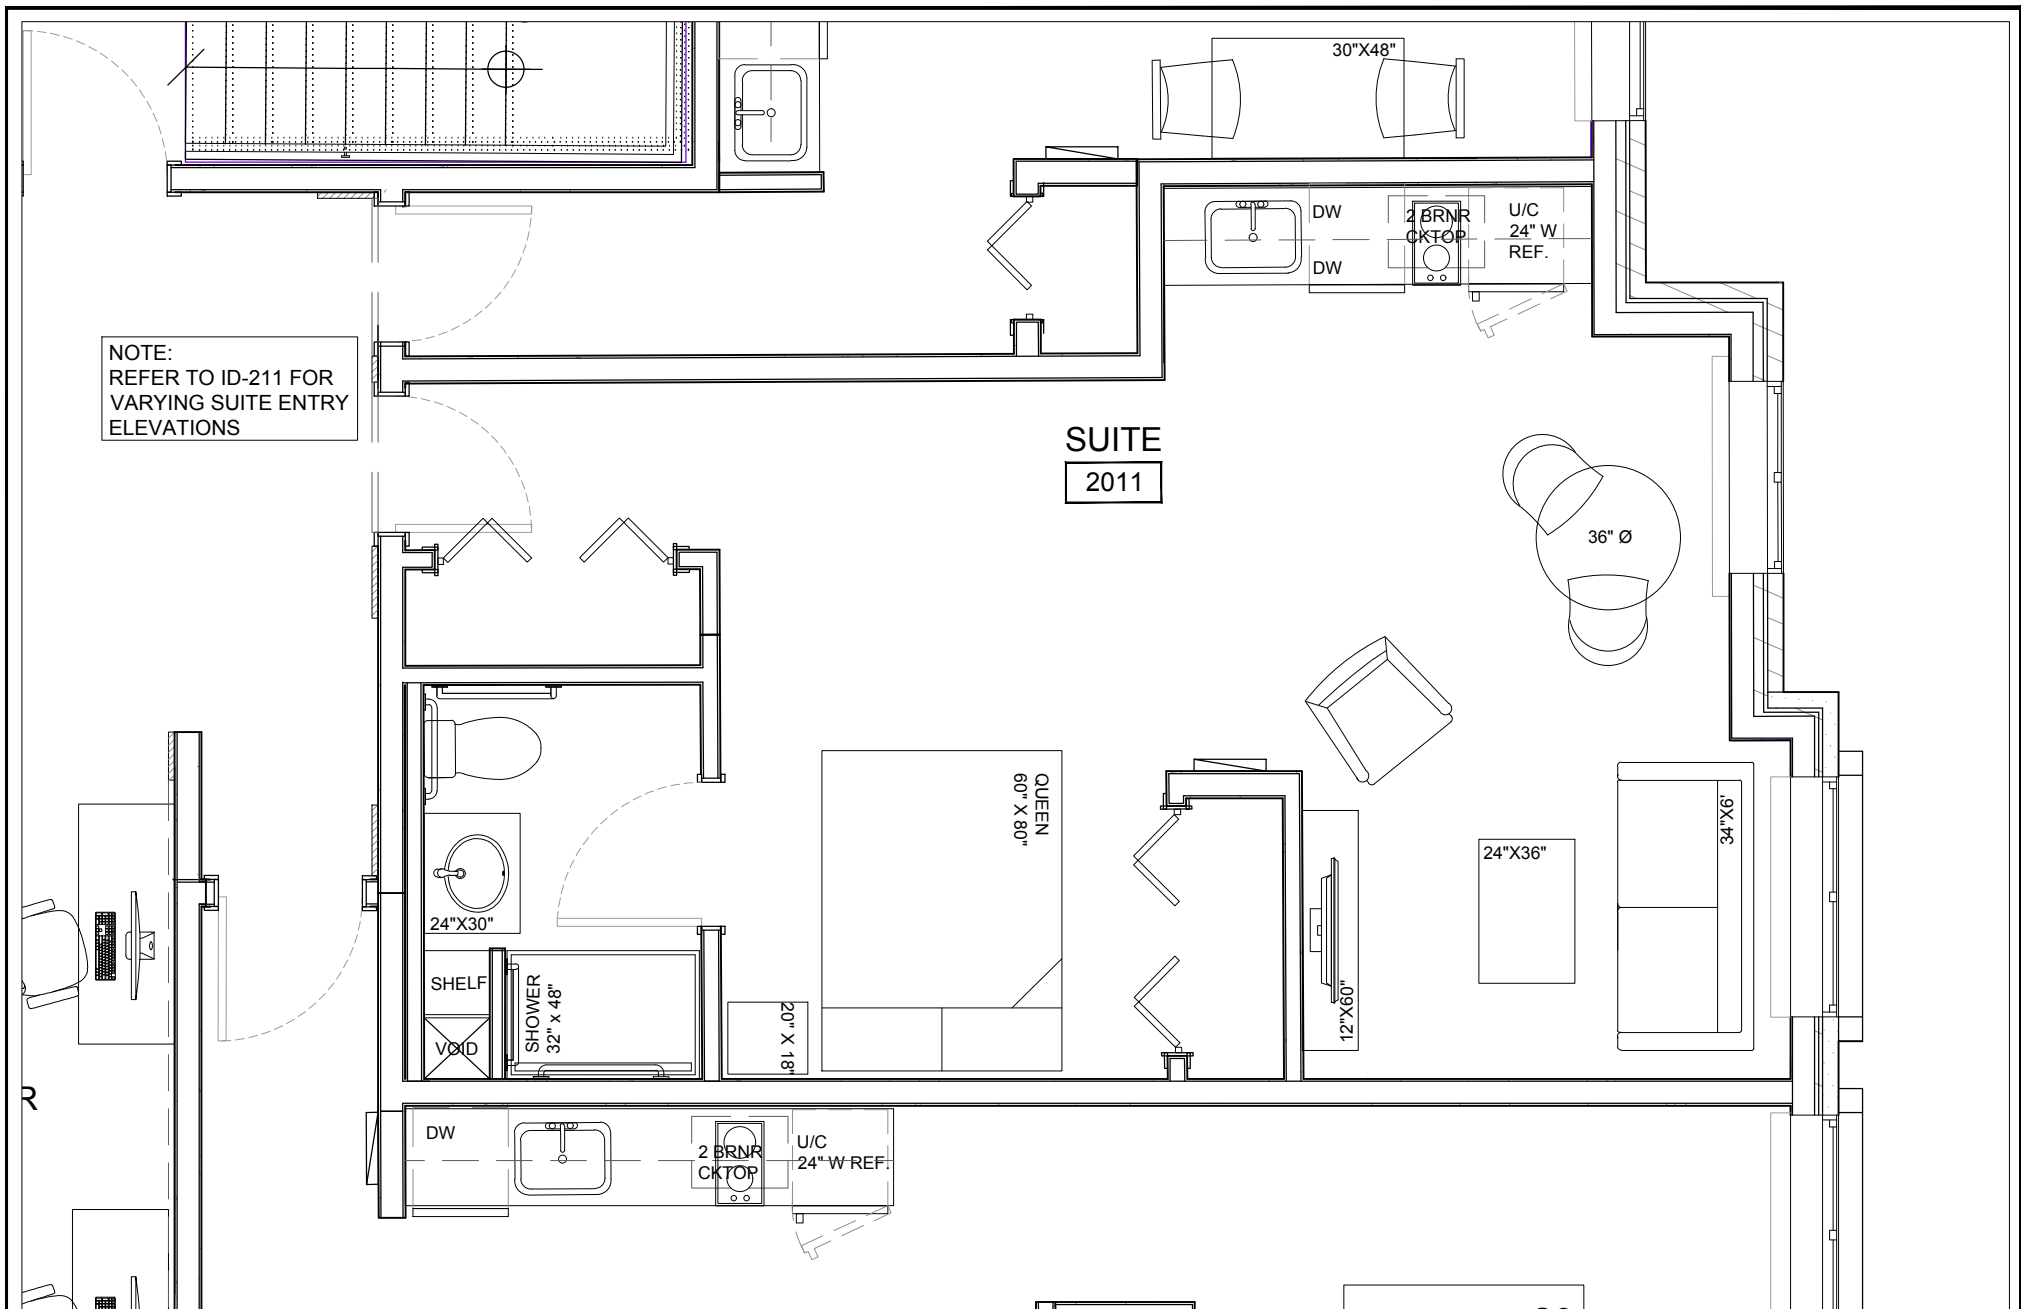

NOTE:
REFER TO ID-211 FOR
VARYING SUITE ENTRY
ELEVATIONS

SUITE
2011

ISSUANCE/REVISIONS:			
NUM	REVISION DETAILS	DATE	DRAWN BY/CHECKED BY:
3			
2			
1			
0	FOR REVIEW	OCT.28, 2020	VU/CC

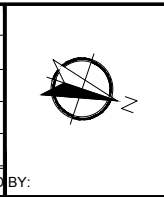

PROJECT NAME:
**AMBER LEA
SUITES**
BRANTFORD, ON

DRAWING TITLE:
**SUITE
LAYOUTS
SUITE #2011**


SCALE:
NTS

SHEET NUMBER:



NOTE:
REFER TO ID-211 FOR
VARYING SUITE ENTRY

ISSUANCE/REVISIONS:			
NUM	REVISION DETAILS	DATE	DRAWN BY/CHECKED BY:
3			
2			
1			
0	FOR REVIEW	OCT.28, 2020	VU/CC

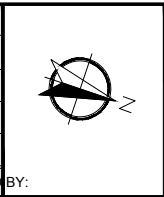


PROJECT NAME:
AMBER LEA SUITES
BRANTFORD, ON

DRAWING TITLE:
SUITE LAYOUTS SUITE #2012

SCALE:
NTS

SHEET NUMBER:

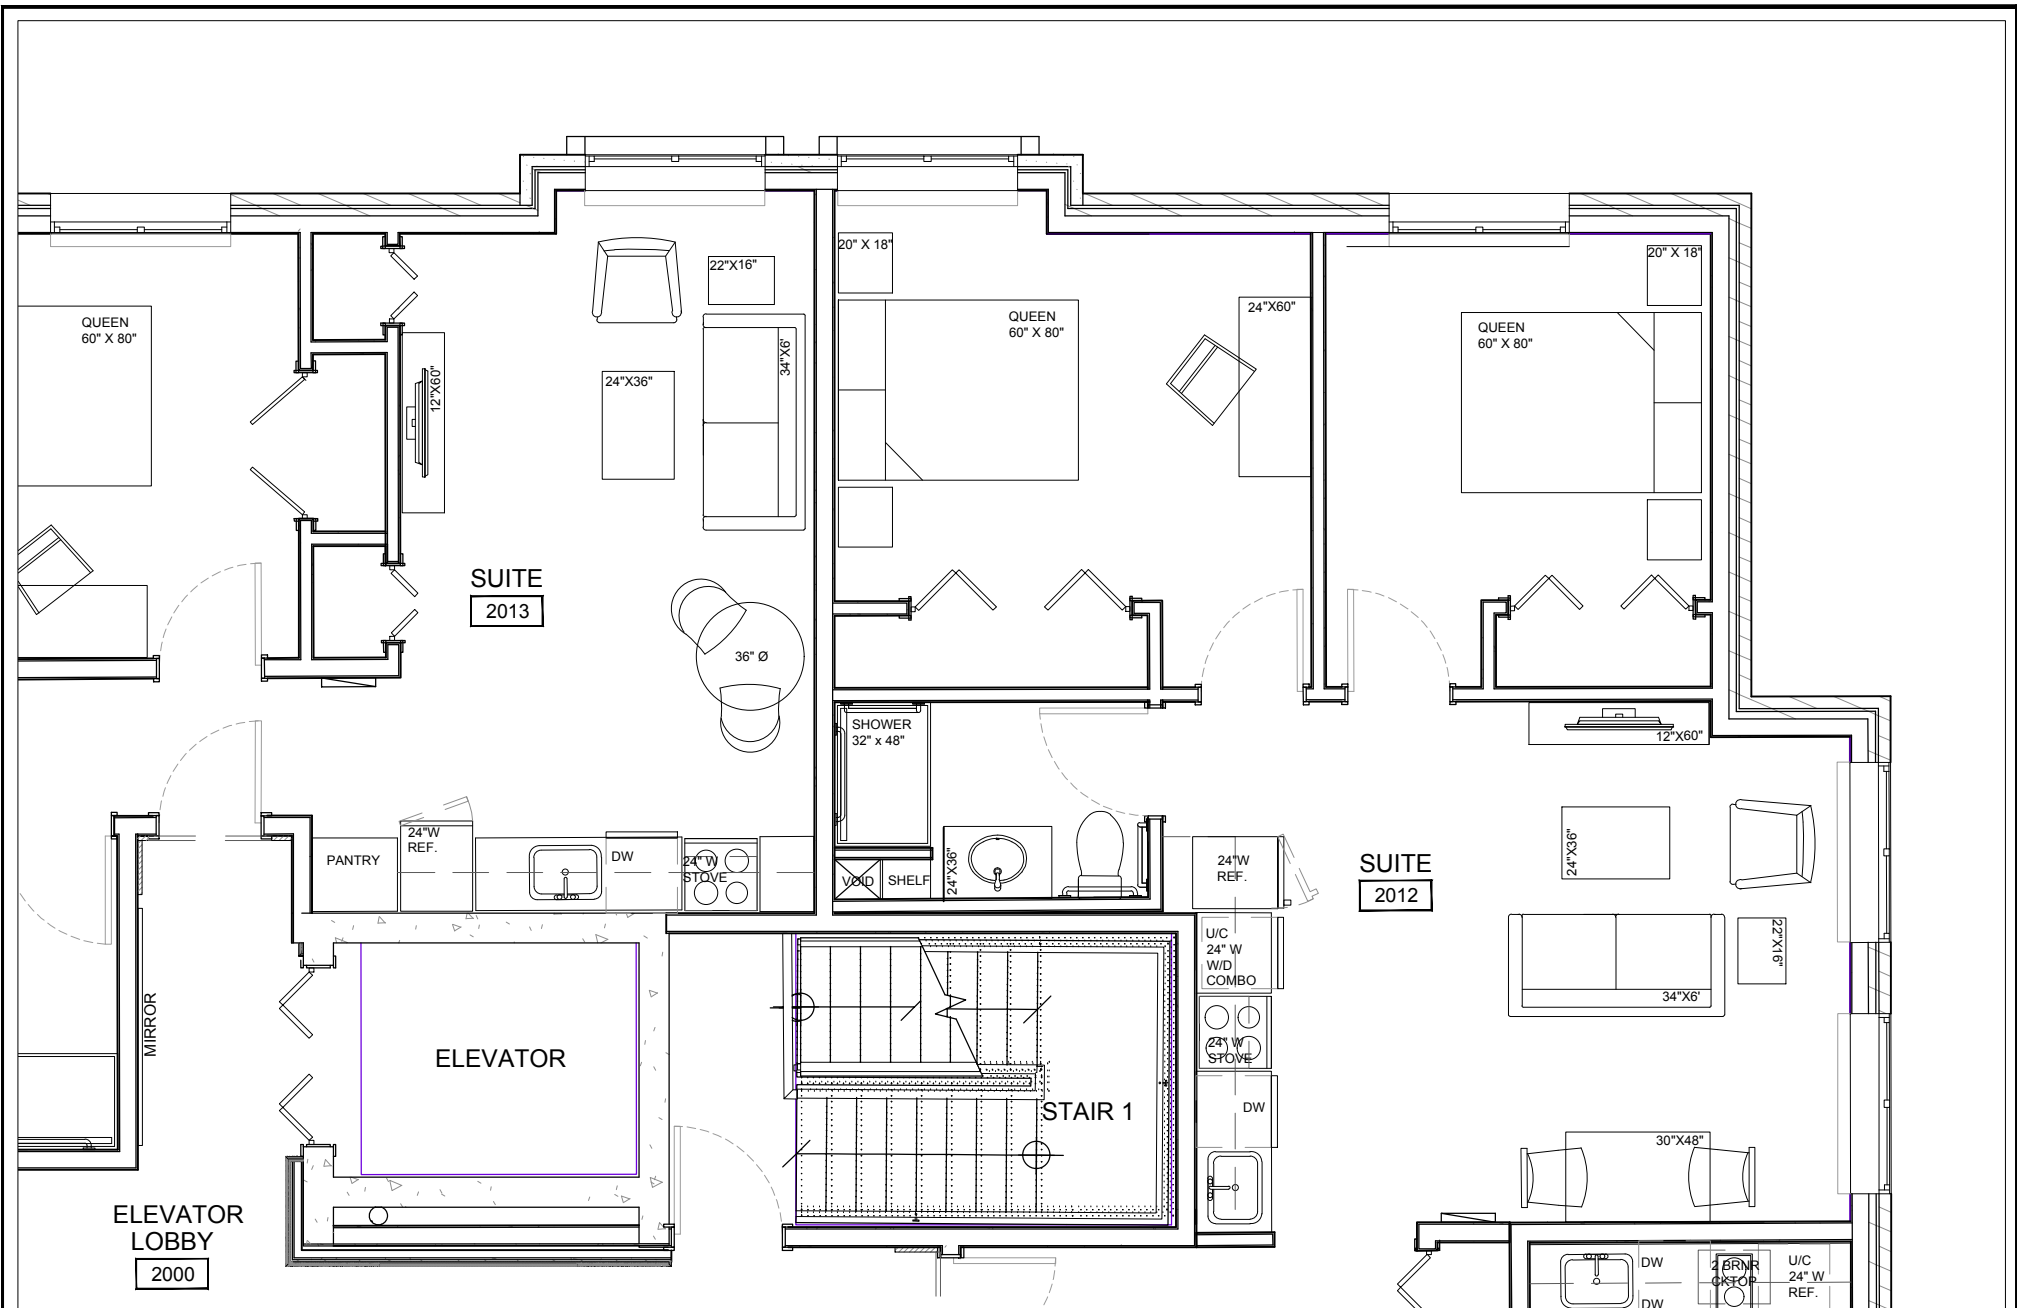


ISSUANCE/REVISIONS:			
NUM	REVISION DETAILS	DATE	DRAWN BY/CHECKED BY:
3			
2			
1			
0	FOR REVIEW	OCT.28, 2020	VU/CC




PROJECT NAME:
AMBER LEA SUITES
 BRANTFORD, ON

DRAWING TITLE:
SUITE LAYOUTS SUITE #2013

SCALE:
 NTS
 SHEET NUMBER:

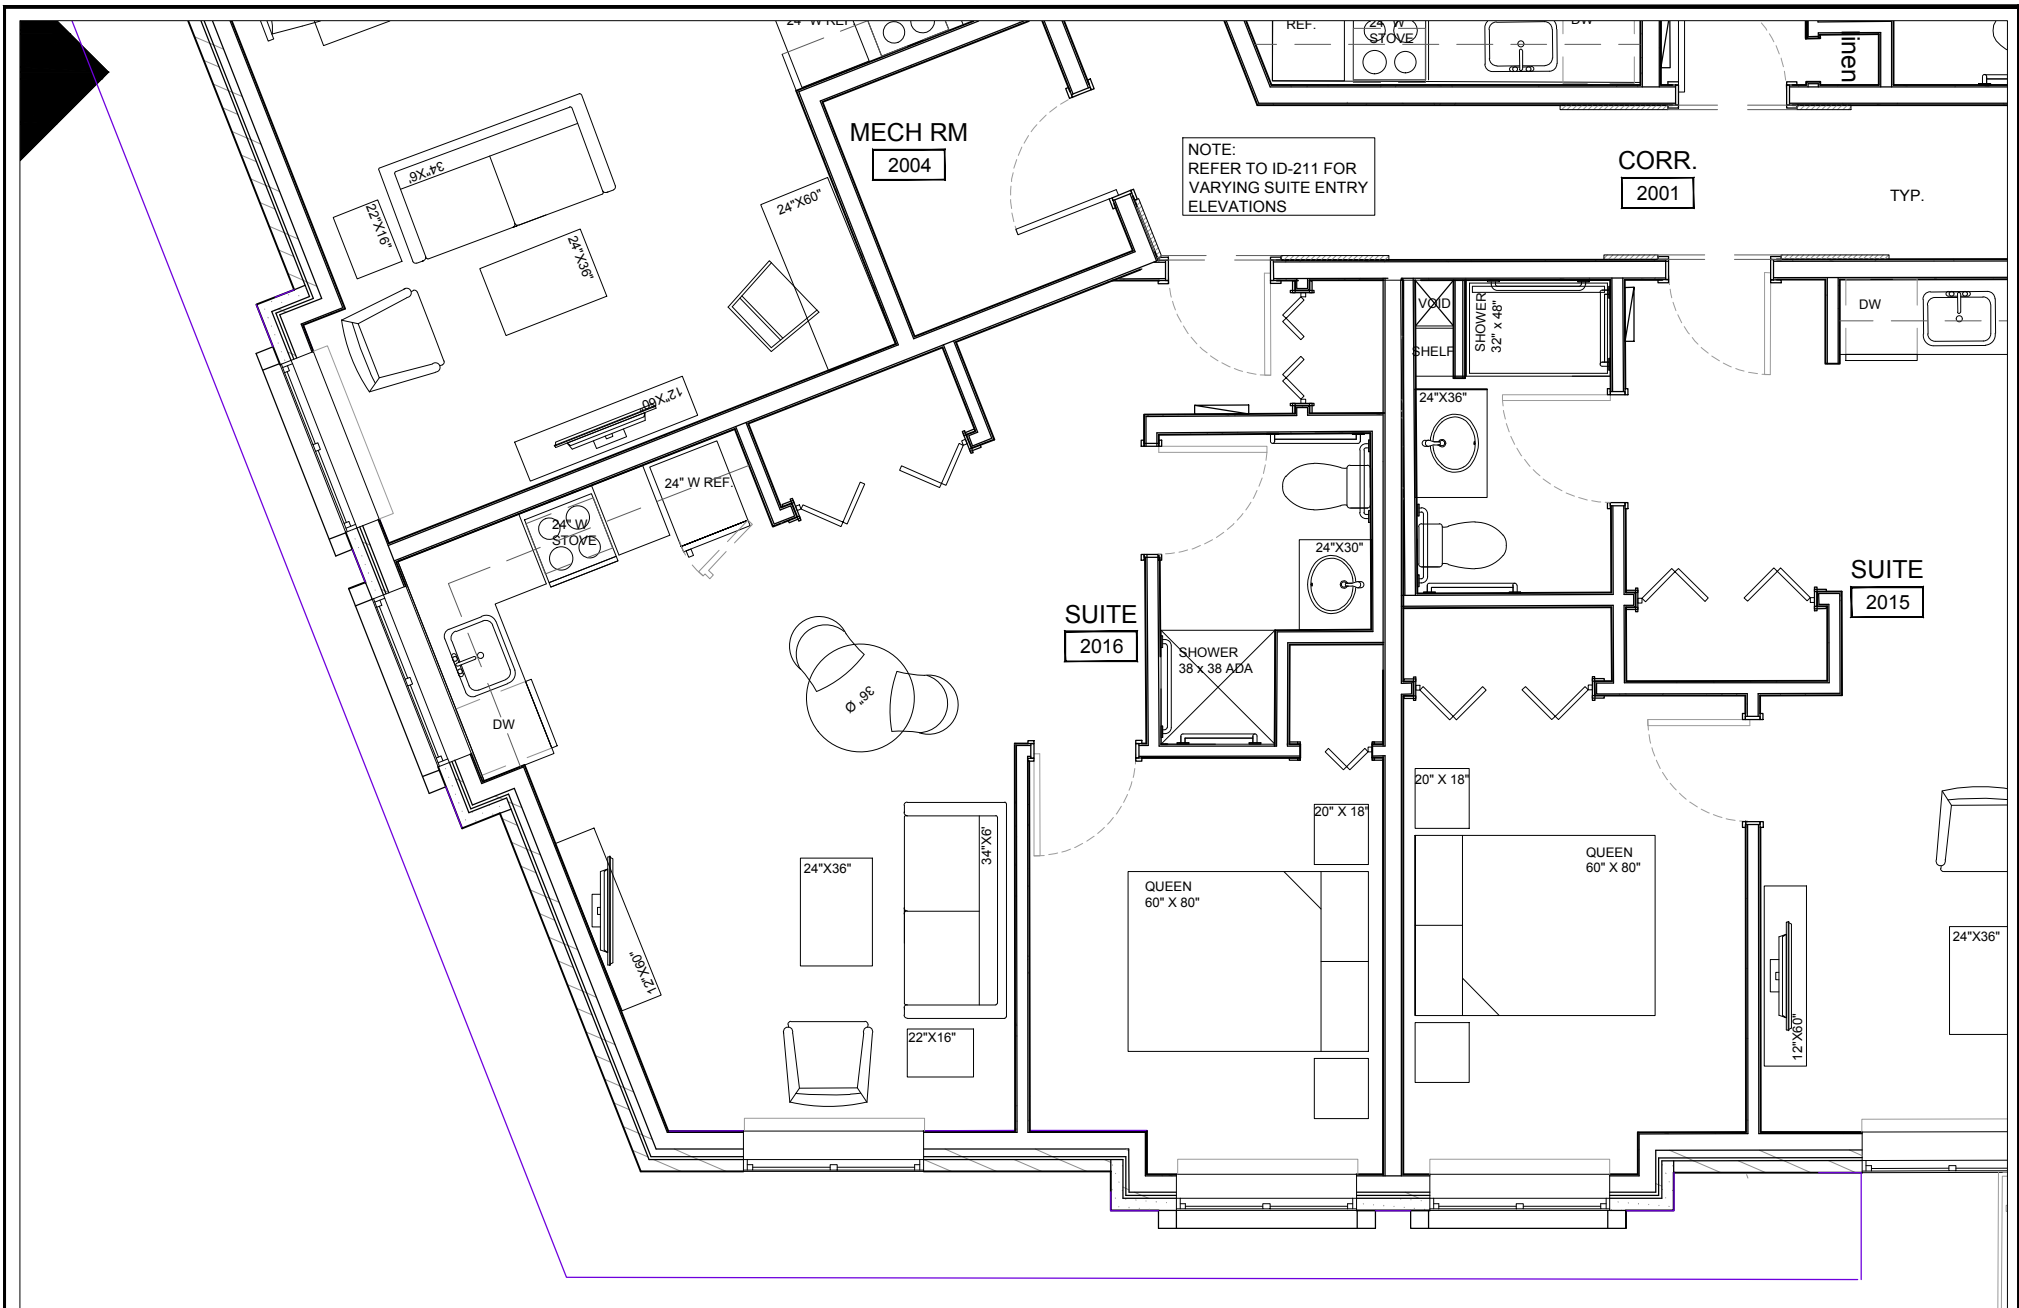


ISSUANCE/REVISIONS:			
NUM	REVISION DETAILS	DATE	DRAWN BY/CHECKED BY:
3			
2			
1			
0	FOR REVIEW	OCT.28, 2020	VU/CC

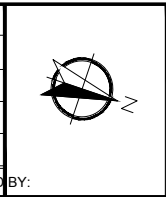


PROJECT NAME:
AMBER LEA SUITES
 BRANTFORD, ON

DRAWING TITLE:
SUITE LAYOUTS
SUITE #2016

SCALE:
 NTS
 SHEET NUMBER:

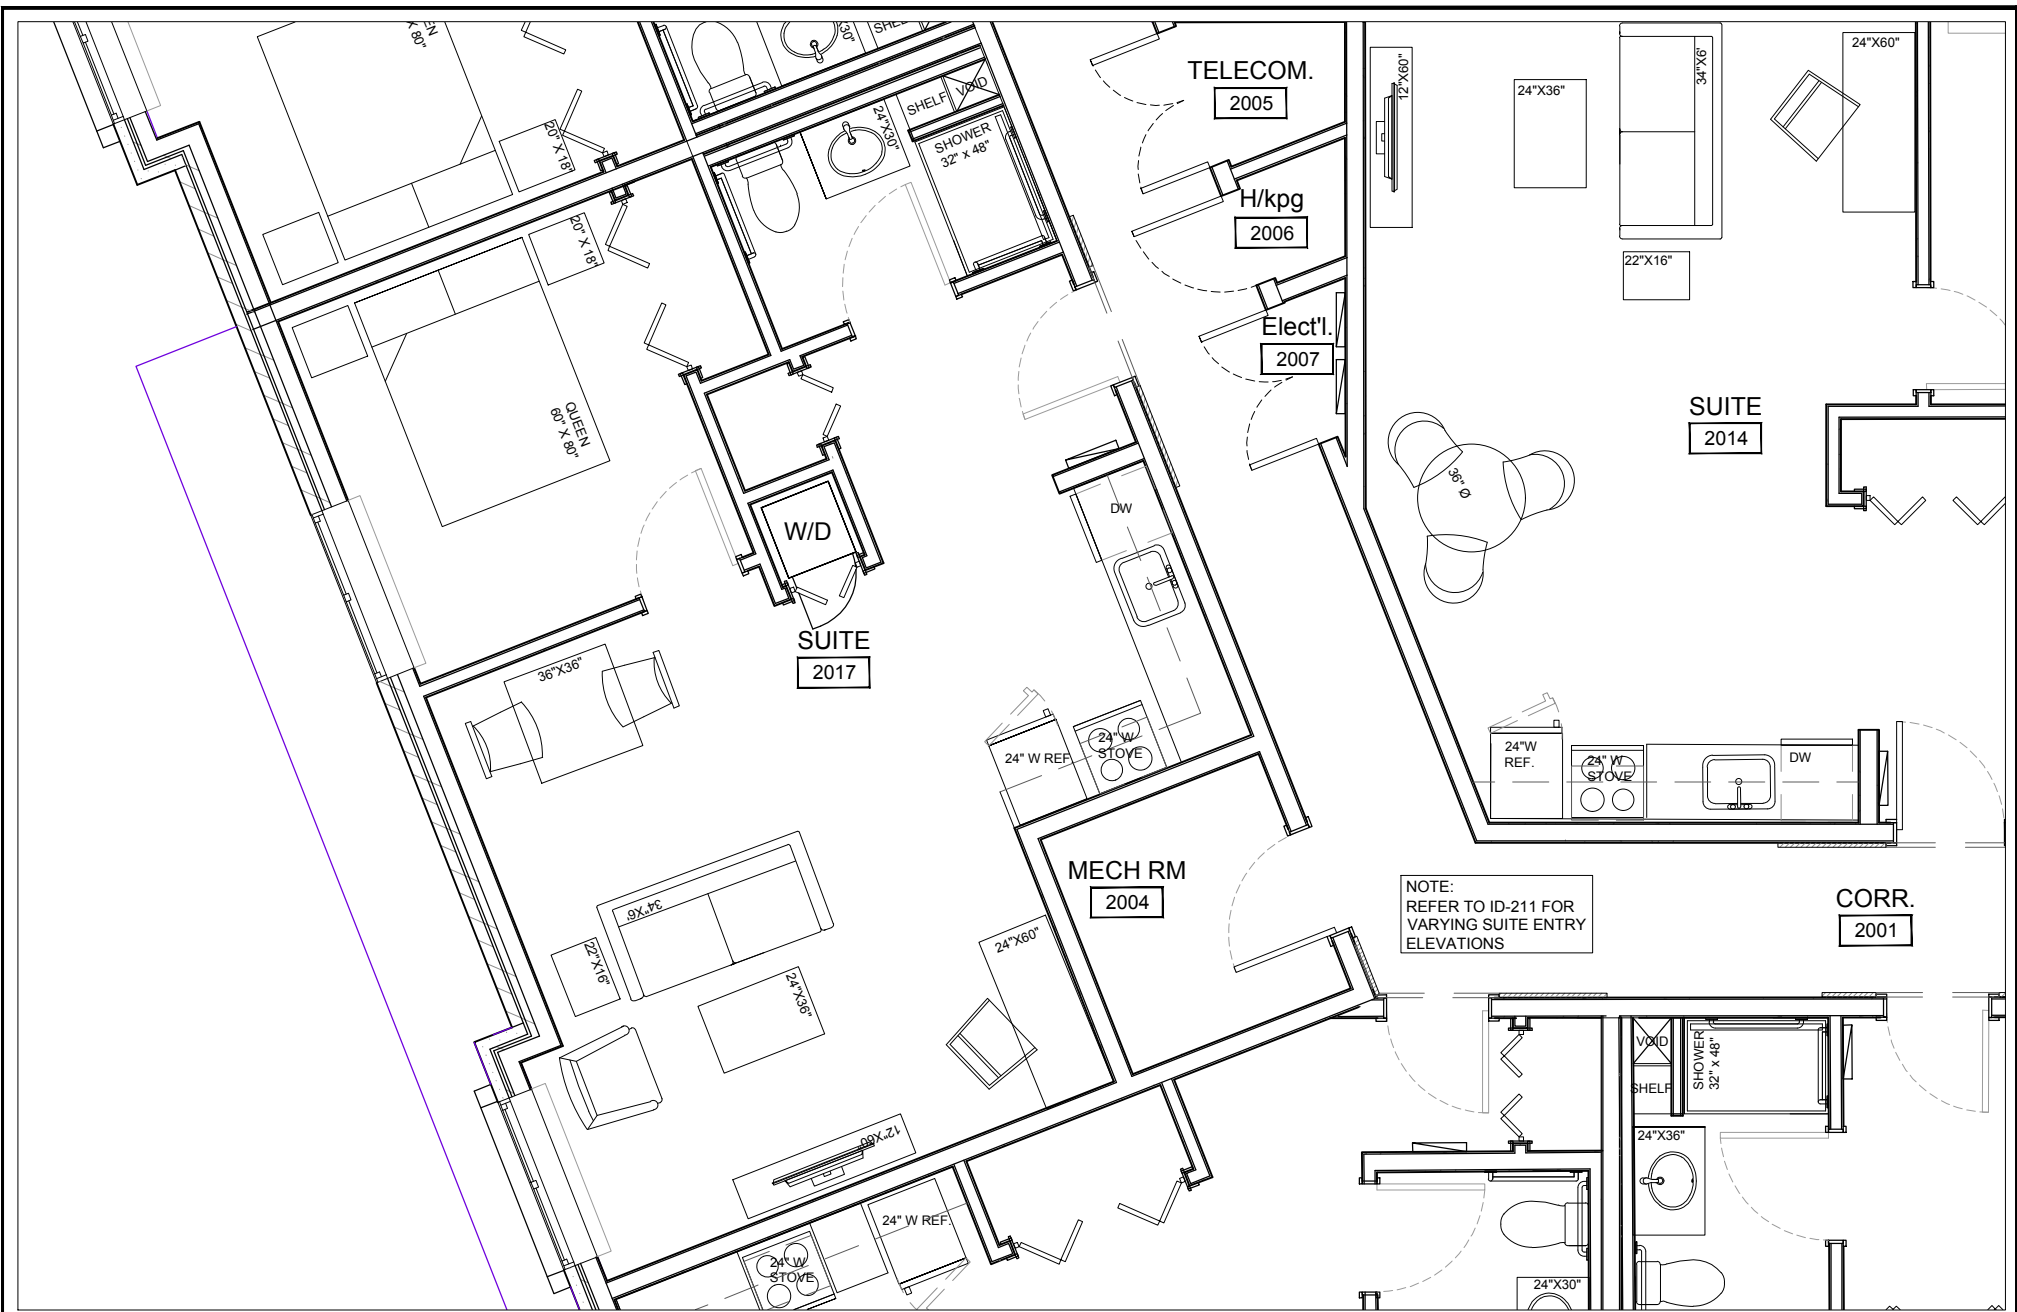


ISSUANCE/REVISIONS:			
NUM	REVISION DETAILS	DATE	DRAWN BY/CHECKED BY:
3			
2			
1			
0	FOR REVIEW	OCT.28, 2020	VU/CC

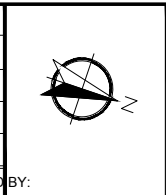


PROJECT NAME:
AMBER LEA SUITES
 BRANTFORD, ON

DRAWING TITLE:
SUITE LAYOUTS SUITE #2017

SCALE:
 NTS
 SHEET NUMBER:

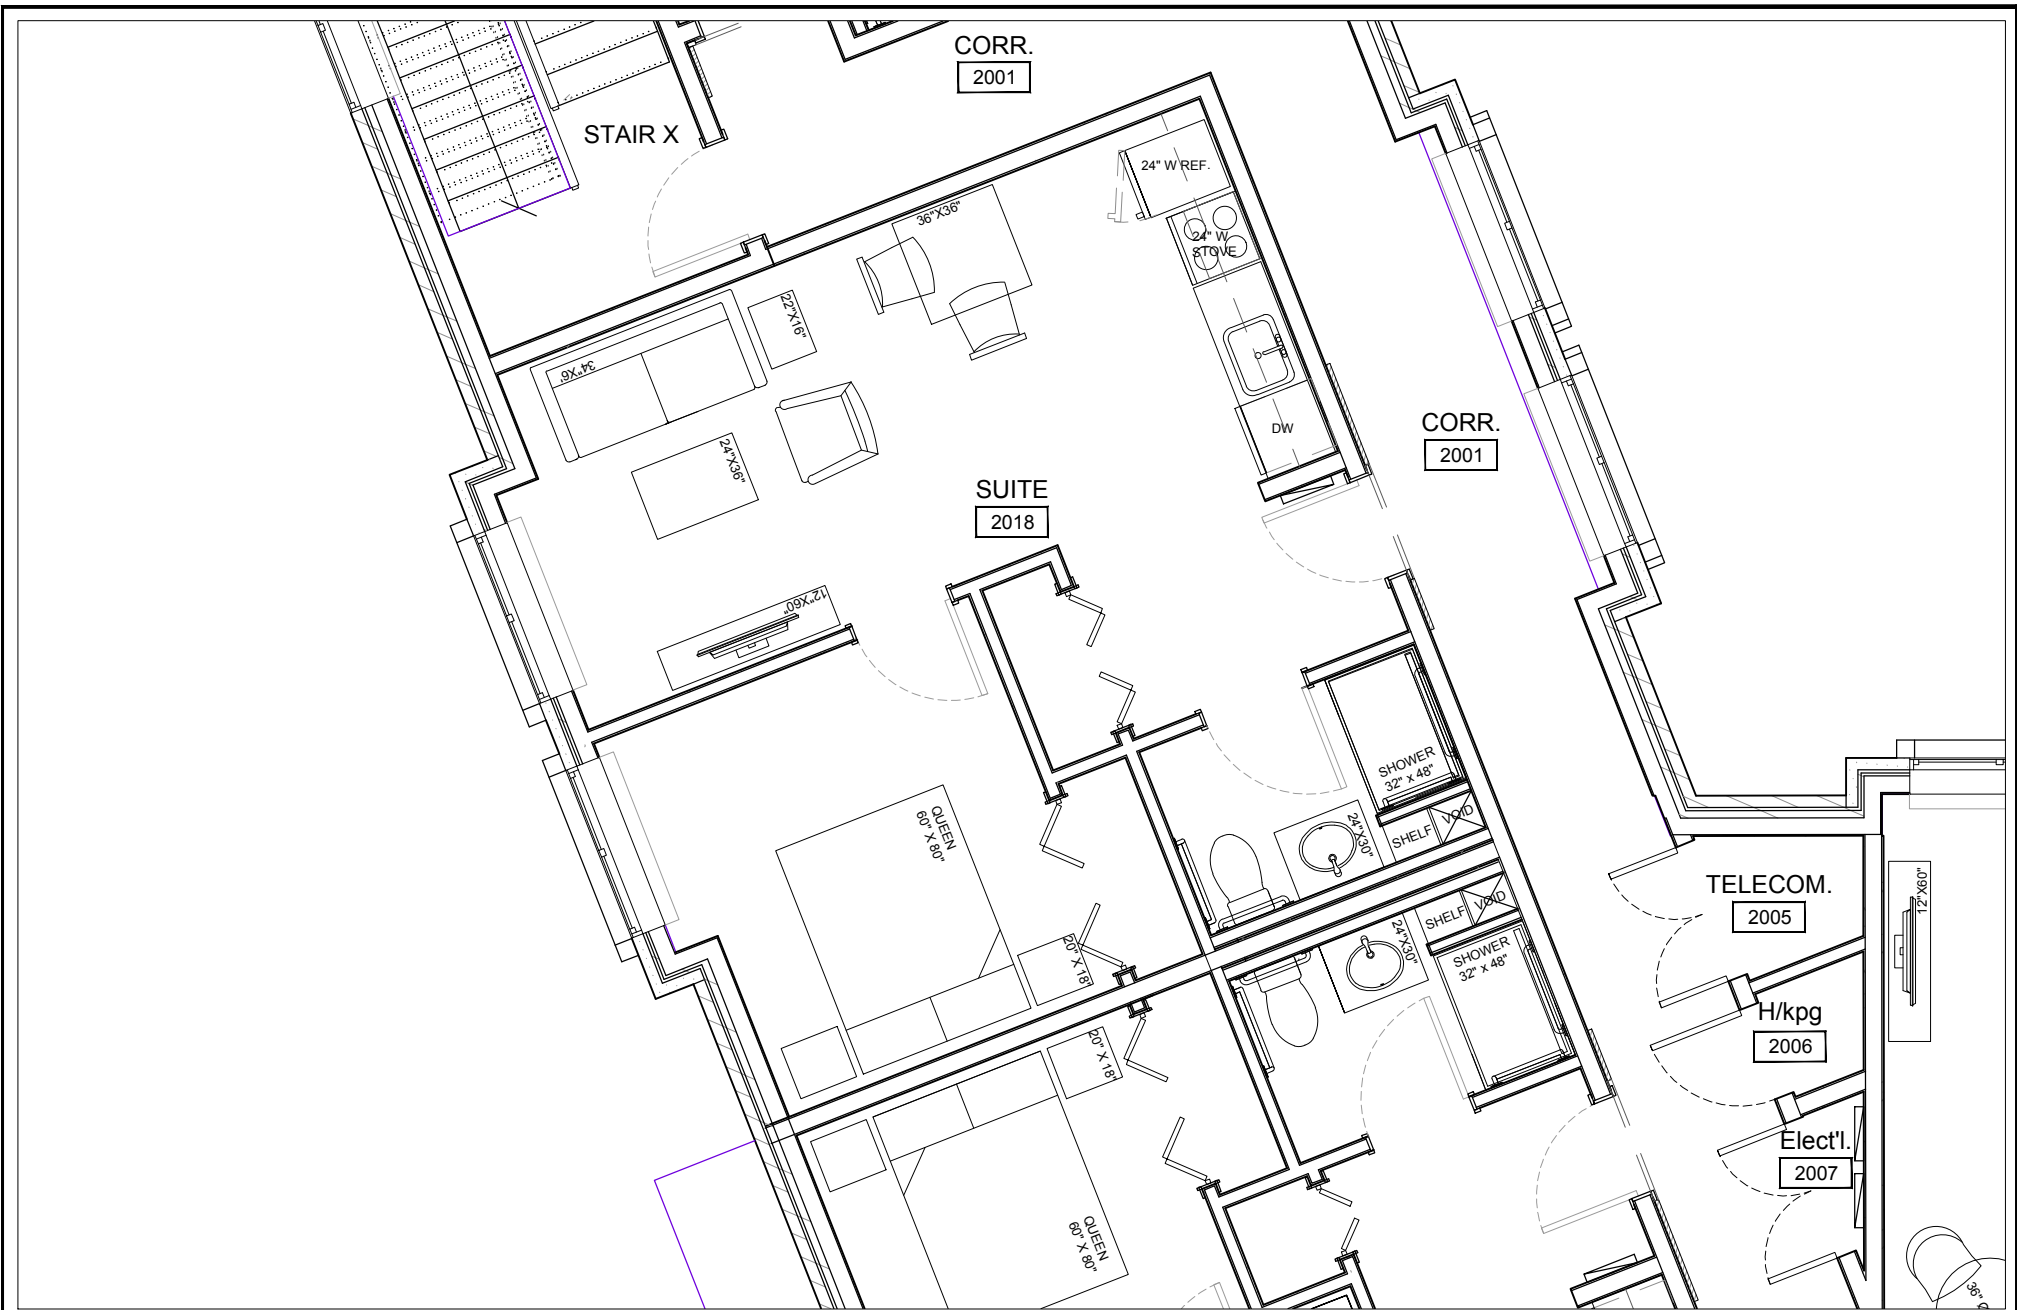

ISSUANCE/REVISIONS:			
3			
2			
1			
0	FOR REVIEW	OCT.28, 2020	VU/CC
NUM	REVISION DETAILS	DATE	DRAWN BY/CHECKED BY:

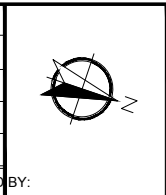


PROJECT NAME:
AMBER LEA SUITES
BRANTFORD, ON

DRAWING TITLE:
SUITE LAYOUTS SUITE #2018

SCALE:
NTS

SHEET NUMBER:

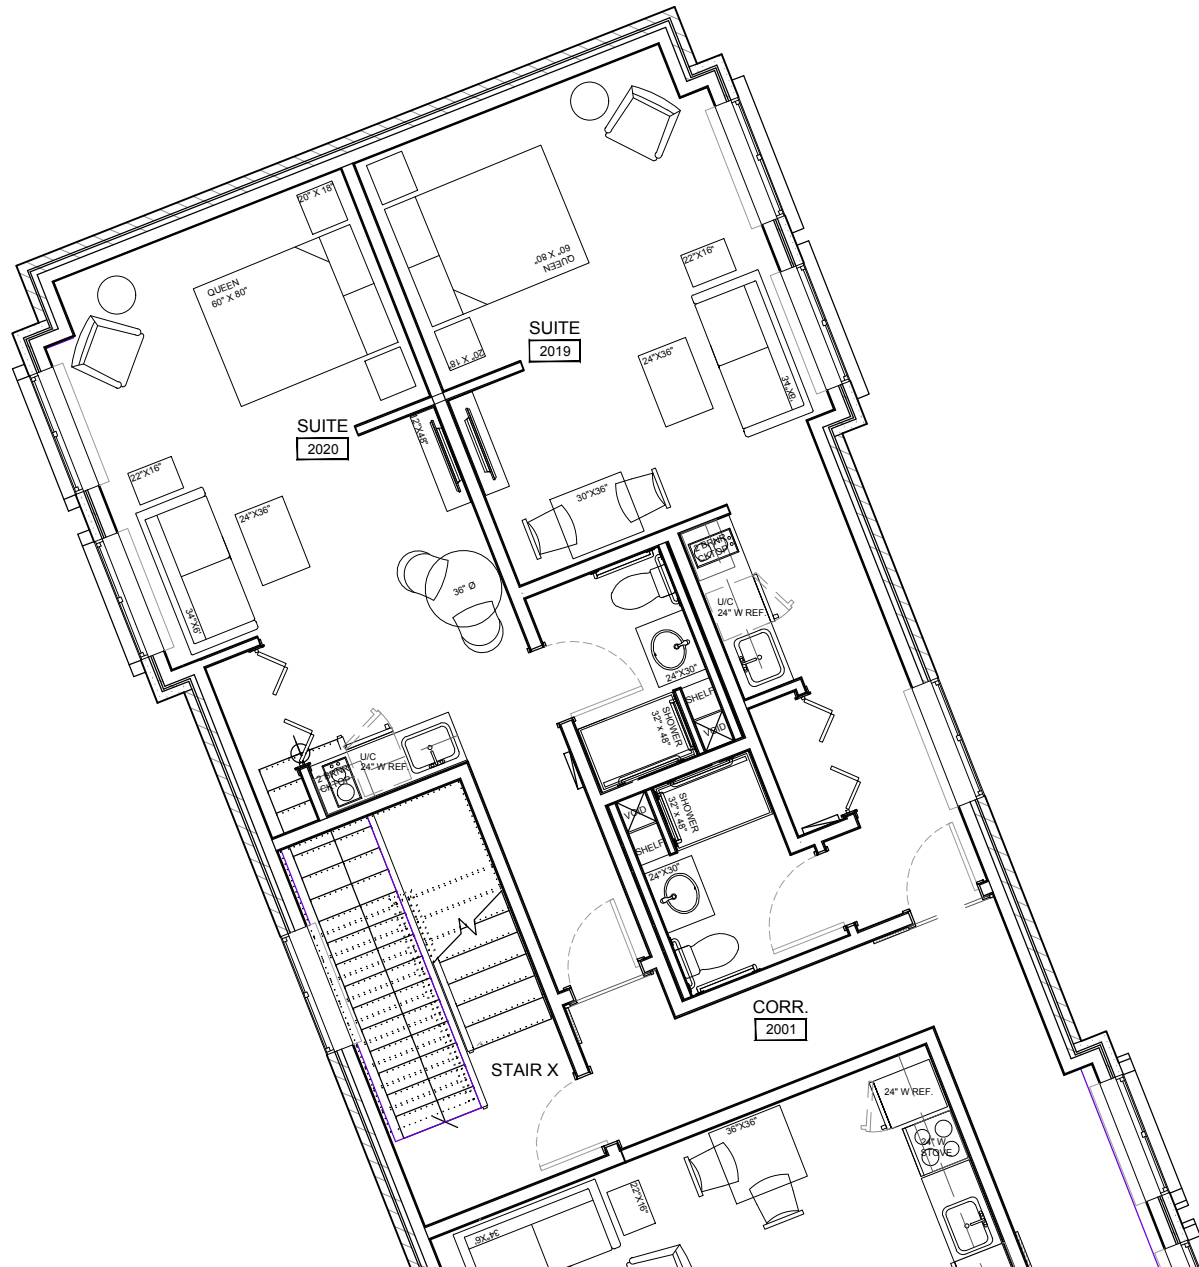

ISSUANCE/REVISIONS:			
NUM	REVISION DETAILS	DATE	DRAWN BY/CHECKED BY:
3			
2			
1			
0	FOR REVIEW	OCT.28, 2020	VU/CC



PROJECT NAME:
AMBER LEA SUITES
 BRANTFORD , ON

DRAWING TITLE:
SUITE LAYOUTS
SUITE #2019 & #2020

SCALE:
 NTS
 SHEET NUMBER: