


SUITE
3010

ISSUANCE/REVISIONS:			
NUM	REVISION DETAILS	DATE	DRAWN BY/CHECKED BY:
3			
2			
1			
0	FOR REVIEW	OCT.28, 2020	VU/CC

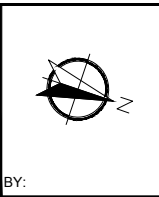


PROJECT NAME:
AMBER LEA SUITES
BRANTFORD, ON


DRAWING TITLE:
SUITE LAYOUTS SUITE #3010

SCALE:
NTS

SHEET NUMBER:

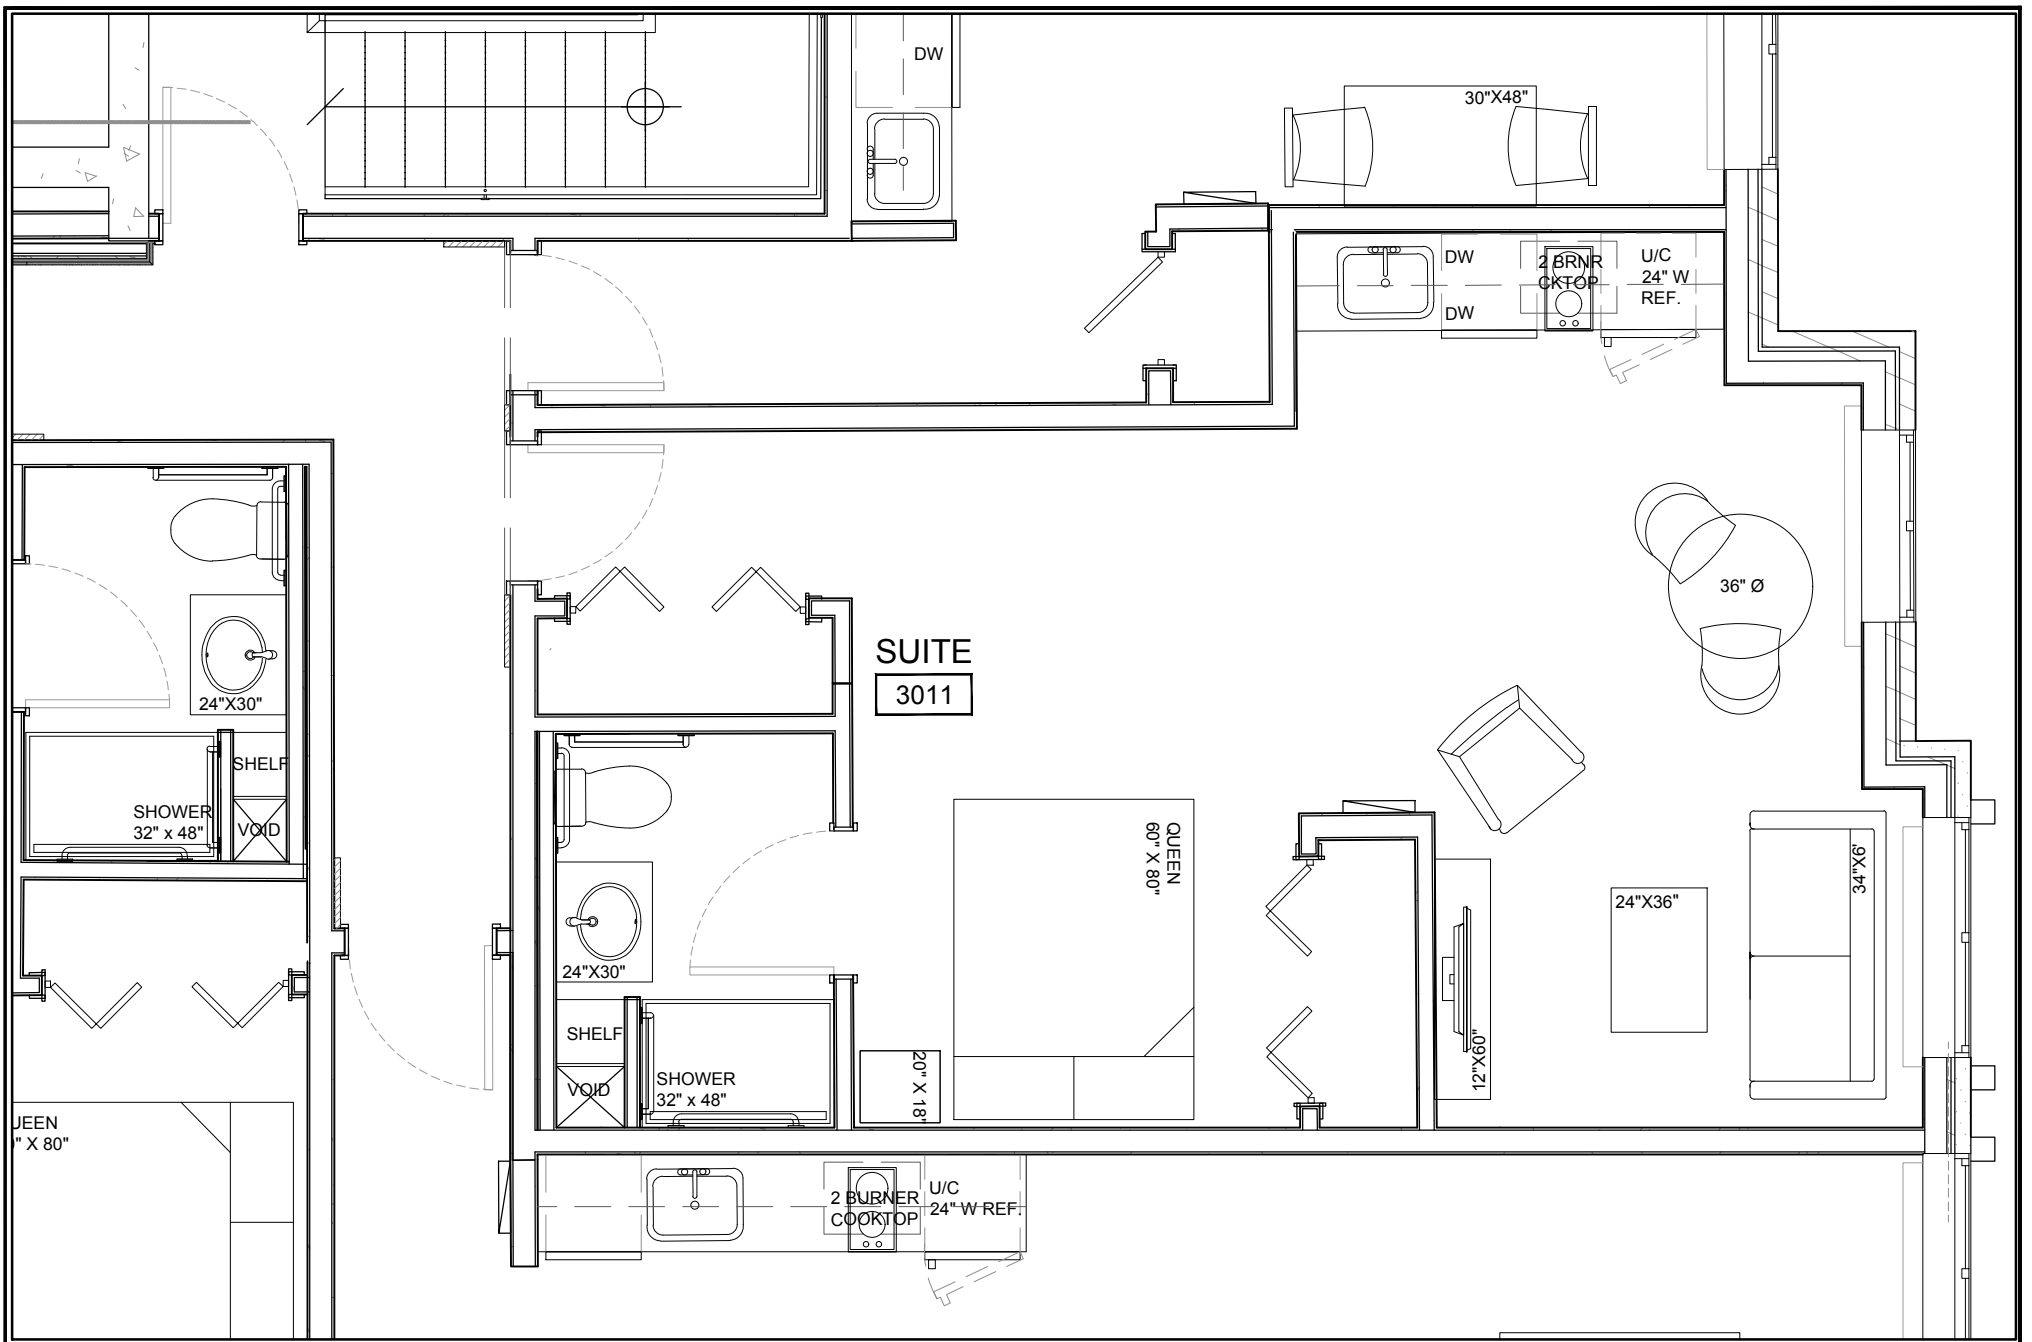

ISSUANCE/REVISIONS:			
NUM	REVISION DETAILS	DATE	DRAWN BY/CHECKED BY:
3			
2			
1			
0	FOR REVIEW	OCT.28, 2020	VU/CC

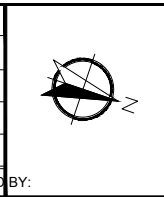


PROJECT NAME:
AMBER LEA SUITES
 BRANTFORD, ON

DRAWING TITLE:
SUITE LAYOUTS SUITE #3011

SCALE:
 NTS
 SHEET NUMBER:



ISSUANCE/REVISIONS:			
NUM	REVISION DETAILS	DATE	DRAWN BY/CHECKED BY:
3			
2			
1			
0	FOR REVIEW	OCT.28, 2020	VU/CC

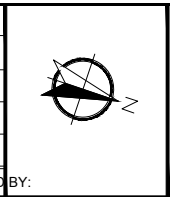


PROJECT NAME:
AMBER LEA SUITES
BRANTFORD, ON


DRAWING TITLE:
SUITE LAYOUTS SUITE #3012

SCALE:
NTS

SHEET NUMBER:

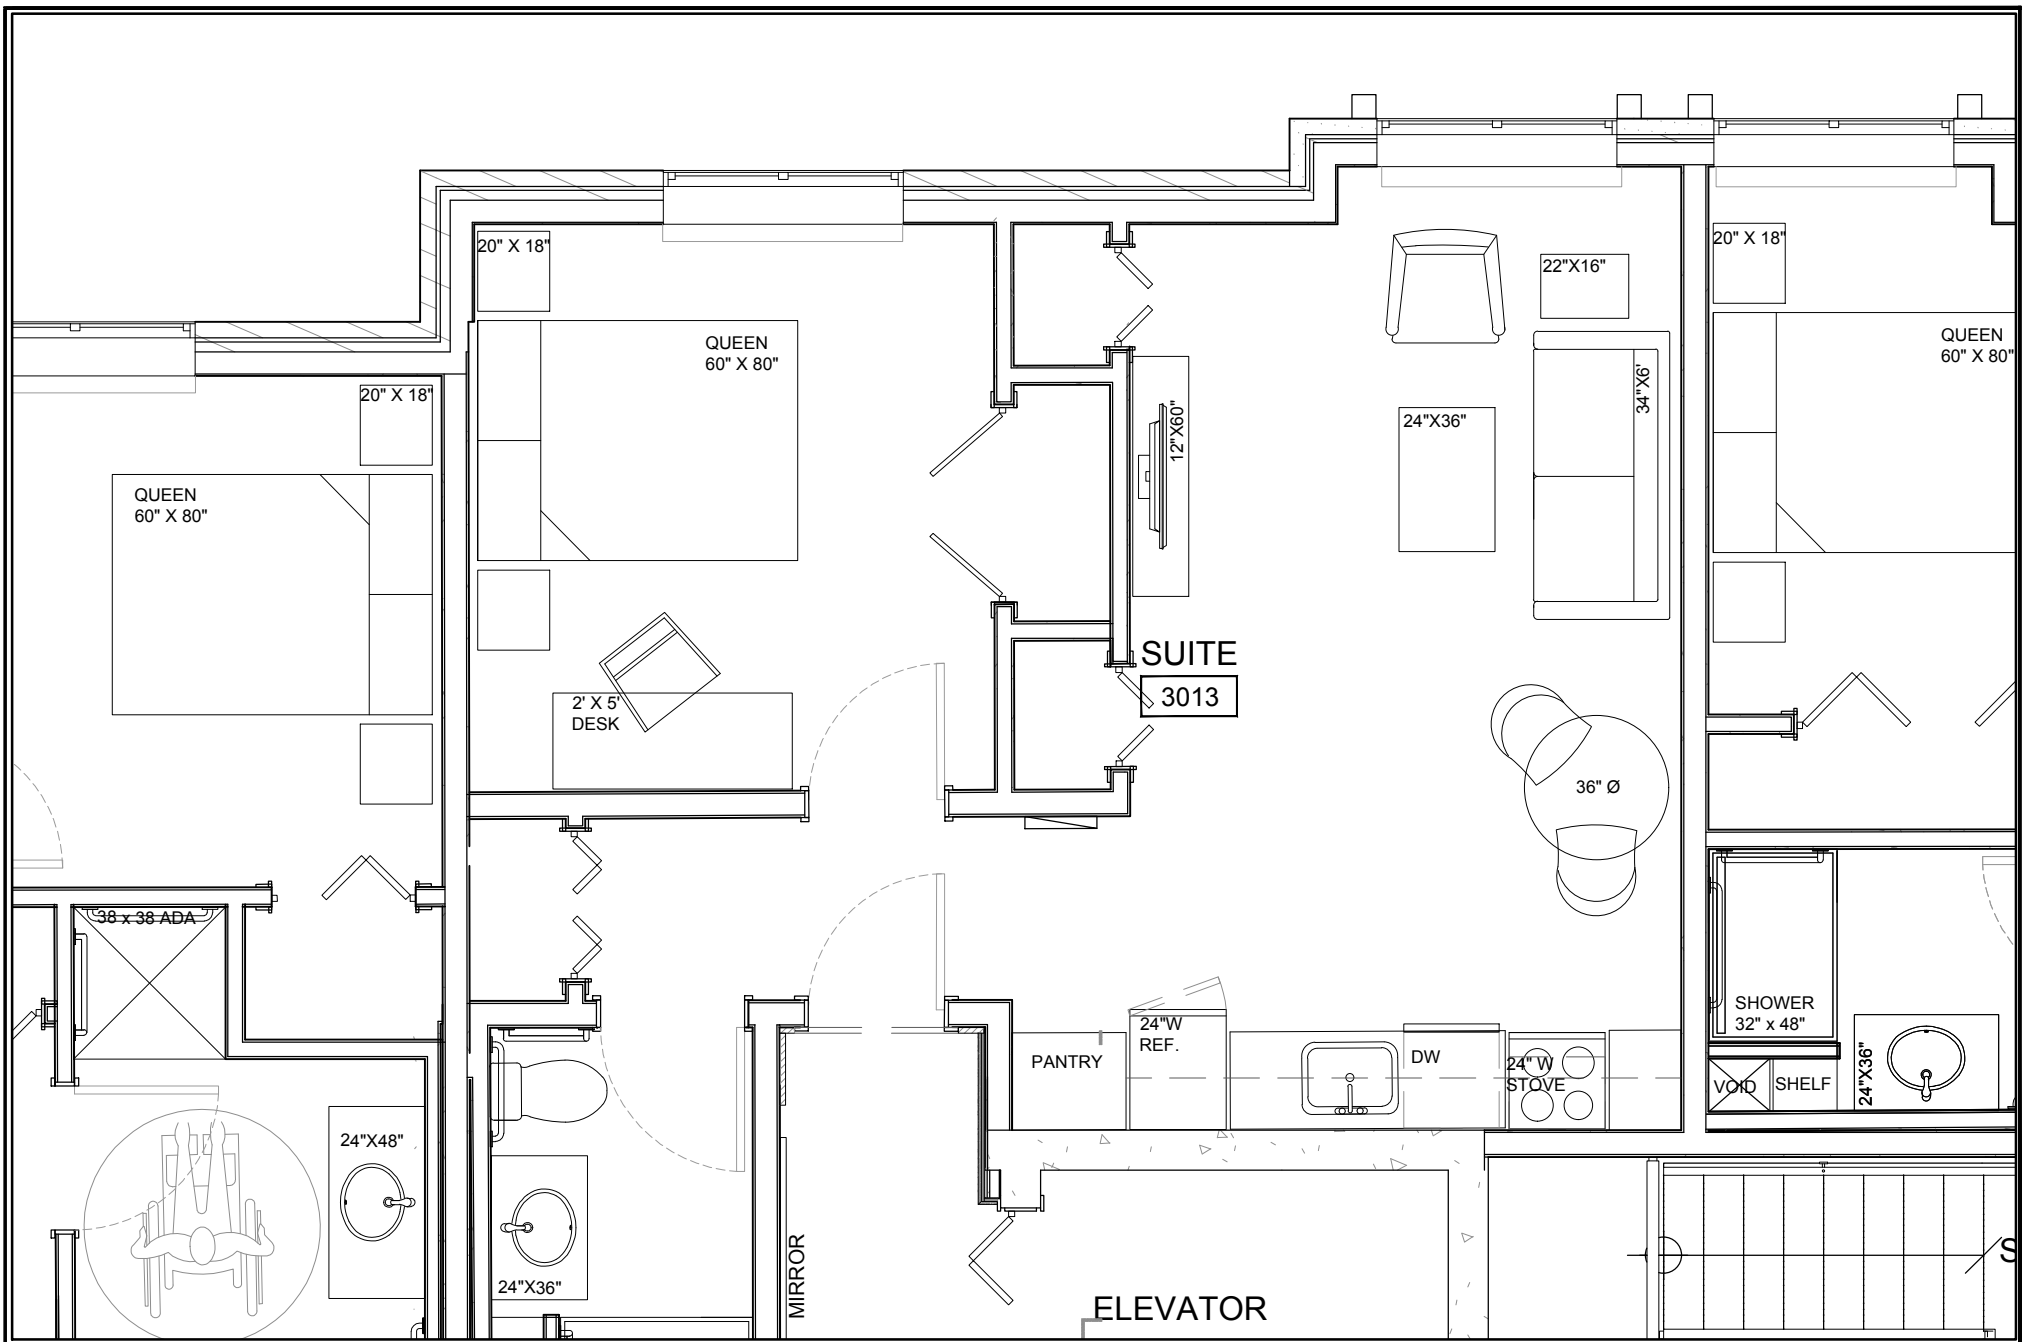

ISSUANCE/REVISIONS:			
NUM	REVISION DETAILS	DATE	DRAWN BY/CHECKED BY:
3			
2			
1			
0	FOR REVIEW	OCT.28, 2020	VU/CC

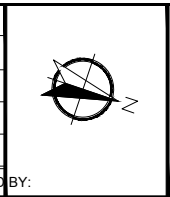


PROJECT NAME:
AMBER LEA SUITES
BRANTFORD, ON


DRAWING TITLE:
SUITE LAYOUTS SUITE #3013

SCALE:
NTS

SHEET NUMBER:

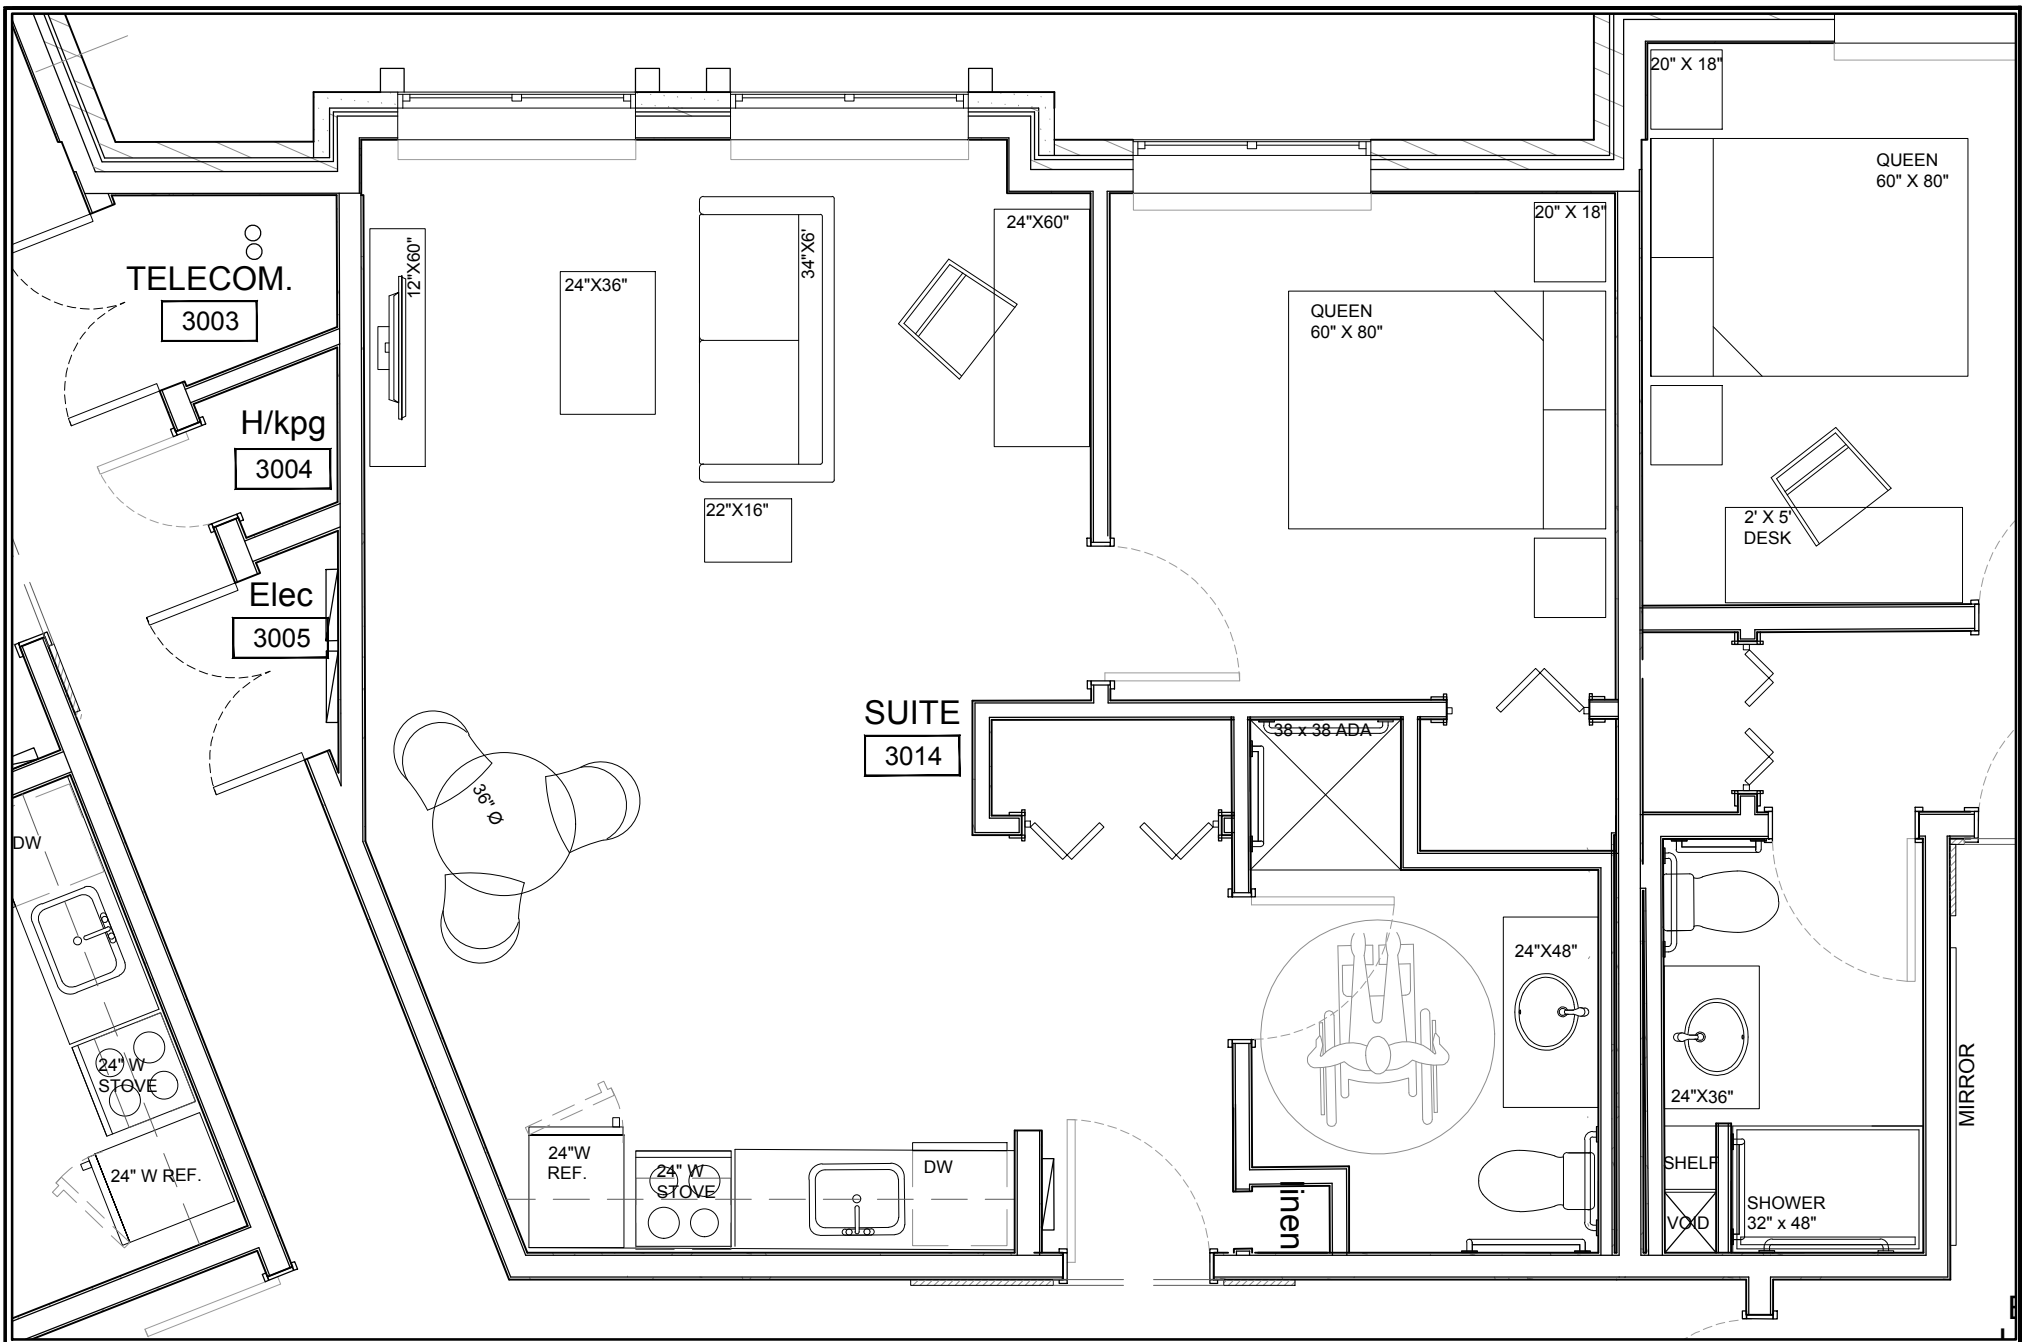

ISSUANCE/REVISIONS:			
NUM	REVISION DETAILS	DATE	DRAWN BY/CHECKED BY:
3			
2			
1			
0	FOR REVIEW	OCT.28, 2020	VU/CC

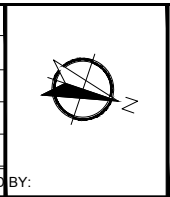


PROJECT NAME:
AMBER LEA SUITES
BRANTFORD, ON


DRAWING TITLE:
SUITE LAYOUTS SUITE #3014

SCALE:
NTS

SHEET NUMBER:

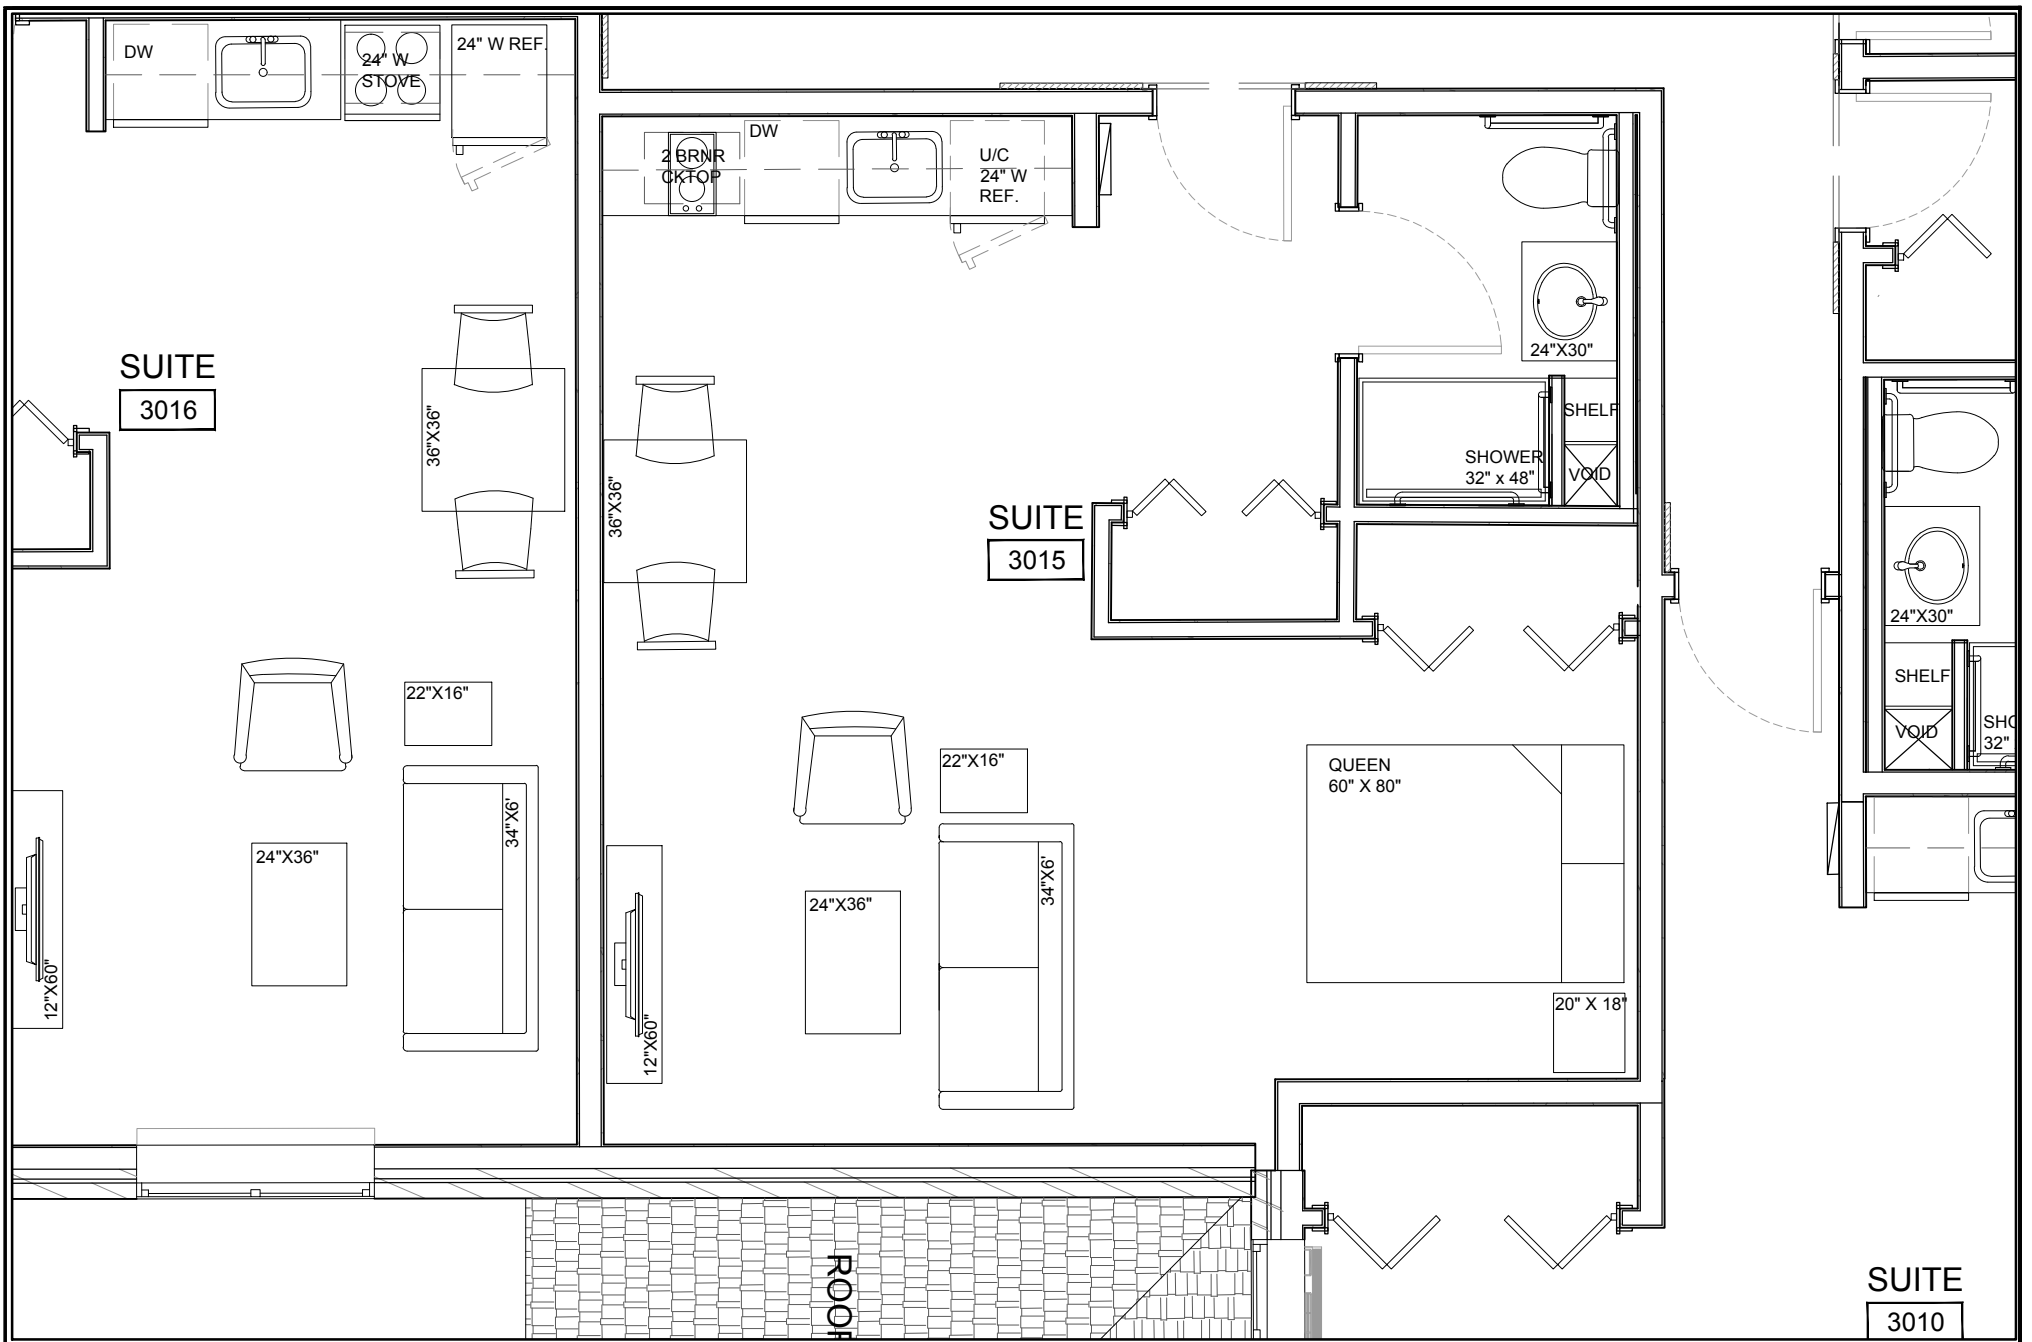

ISSUANCE/REVISIONS:			
NUM	REVISION DETAILS	DATE	DRAWN BY/CHECKED BY:
3			
2			
1			
0	FOR REVIEW	OCT.28, 2020	VU/CC

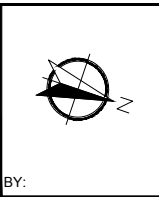


PROJECT NAME:
AMBER LEA SUITES
BRANTFORD, ON


DRAWING TITLE:
SUITE LAYOUTS SUITE #3015

SCALE:
NTS

SHEET NUMBER:

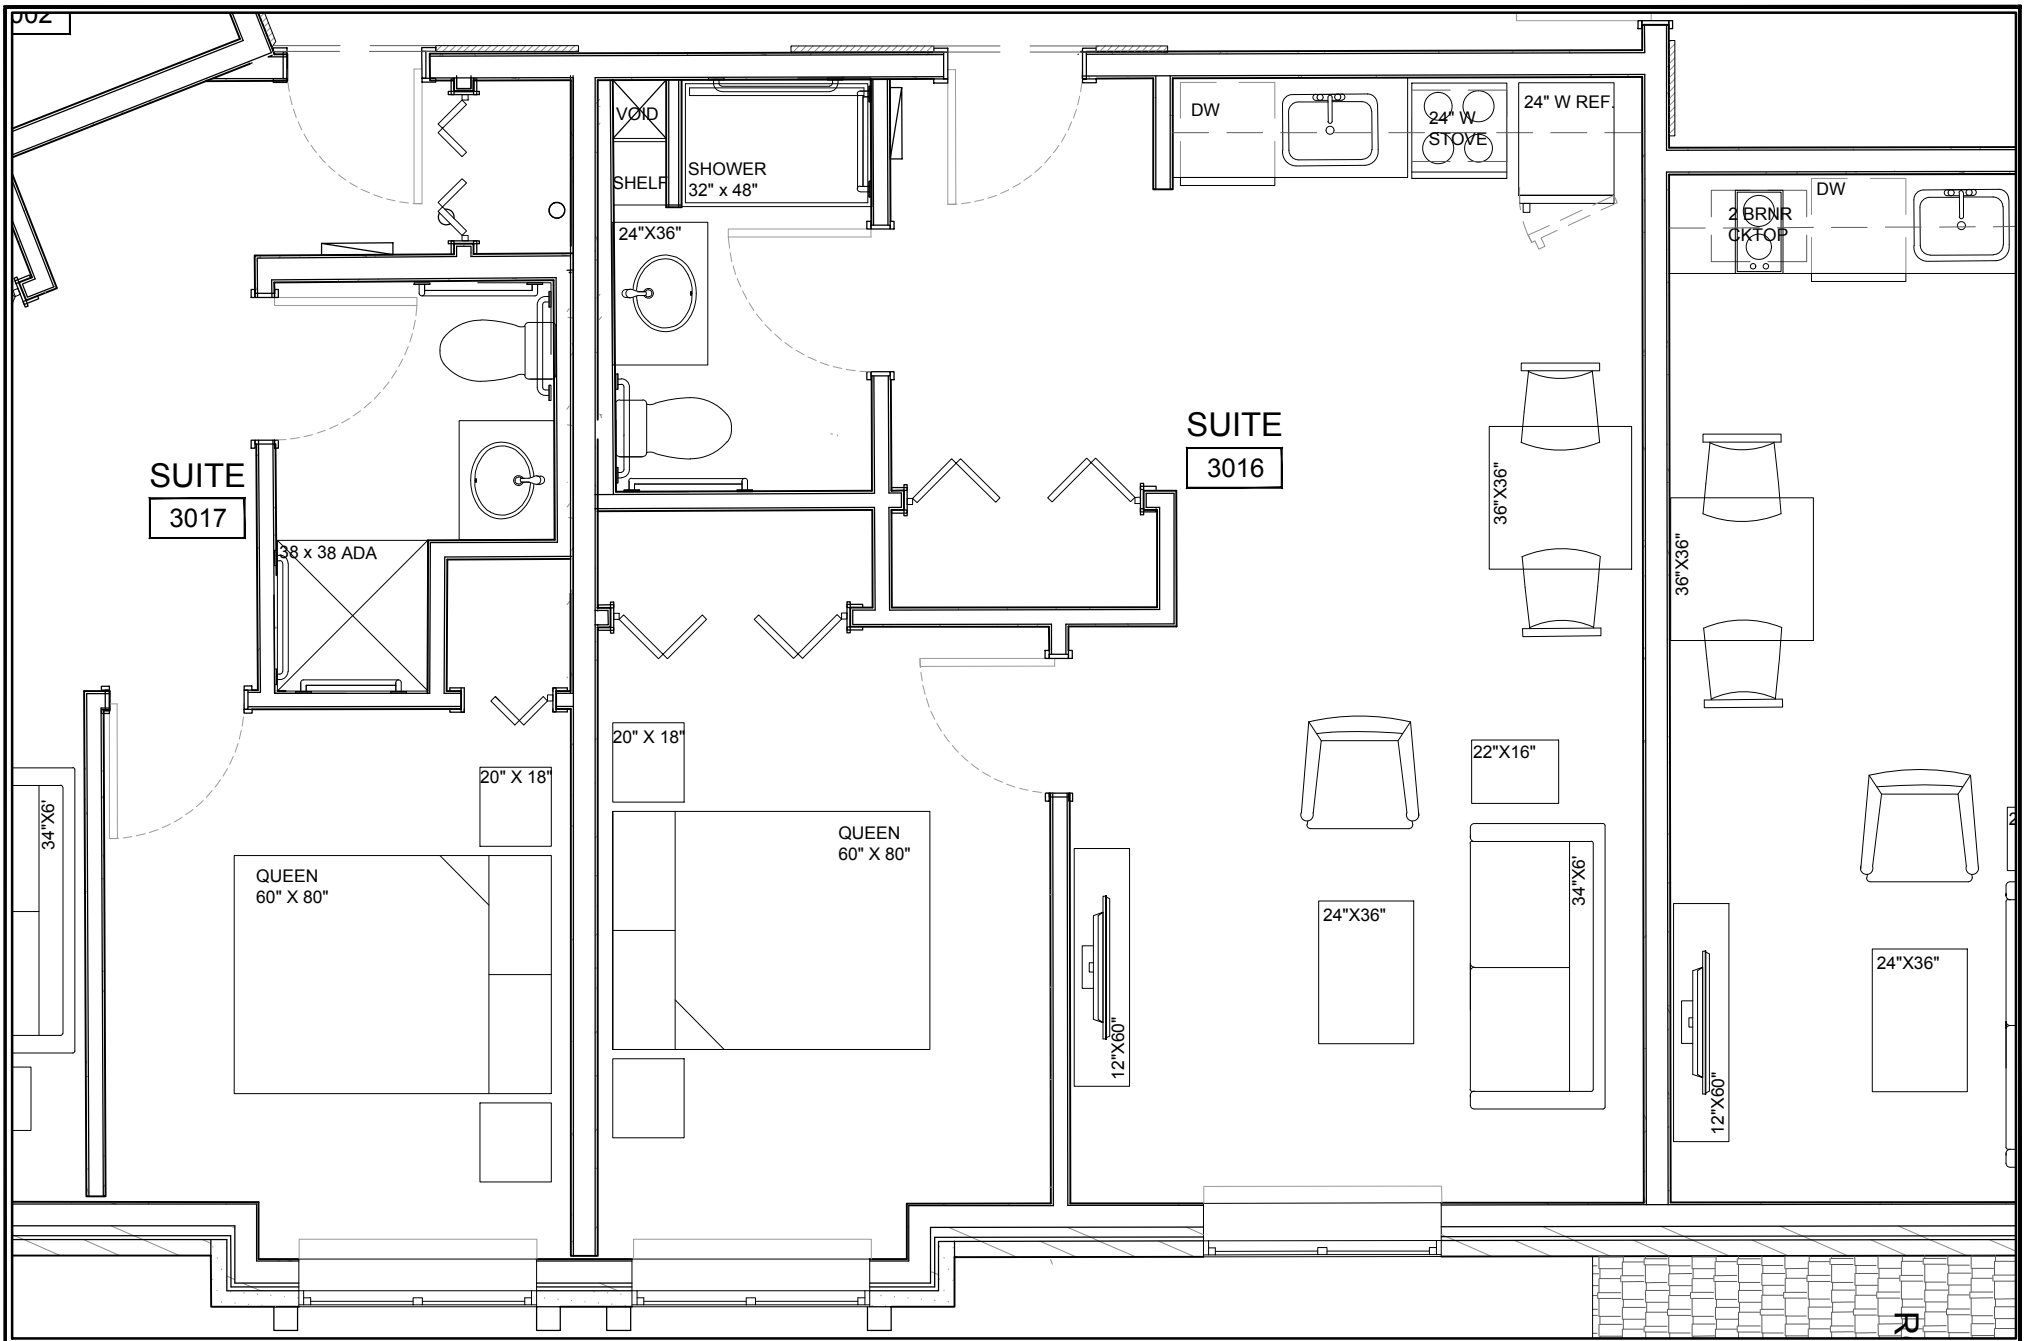

ISSUANCE/REVISIONS:			
NUM	REVISION DETAILS	DATE	DRAWN BY/CHECKED BY:
3			
2			
1			
0	FOR REVIEW	OCT.28, 2020	VU/CC

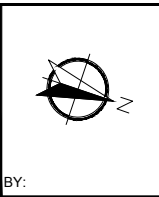


PROJECT NAME:
AMBER LEA SUITES
 BRANTFORD, ON


DRAWING TITLE:
SUITE LAYOUTS SUITE #3016

SCALE:
 NTS

SHEET NUMBER:

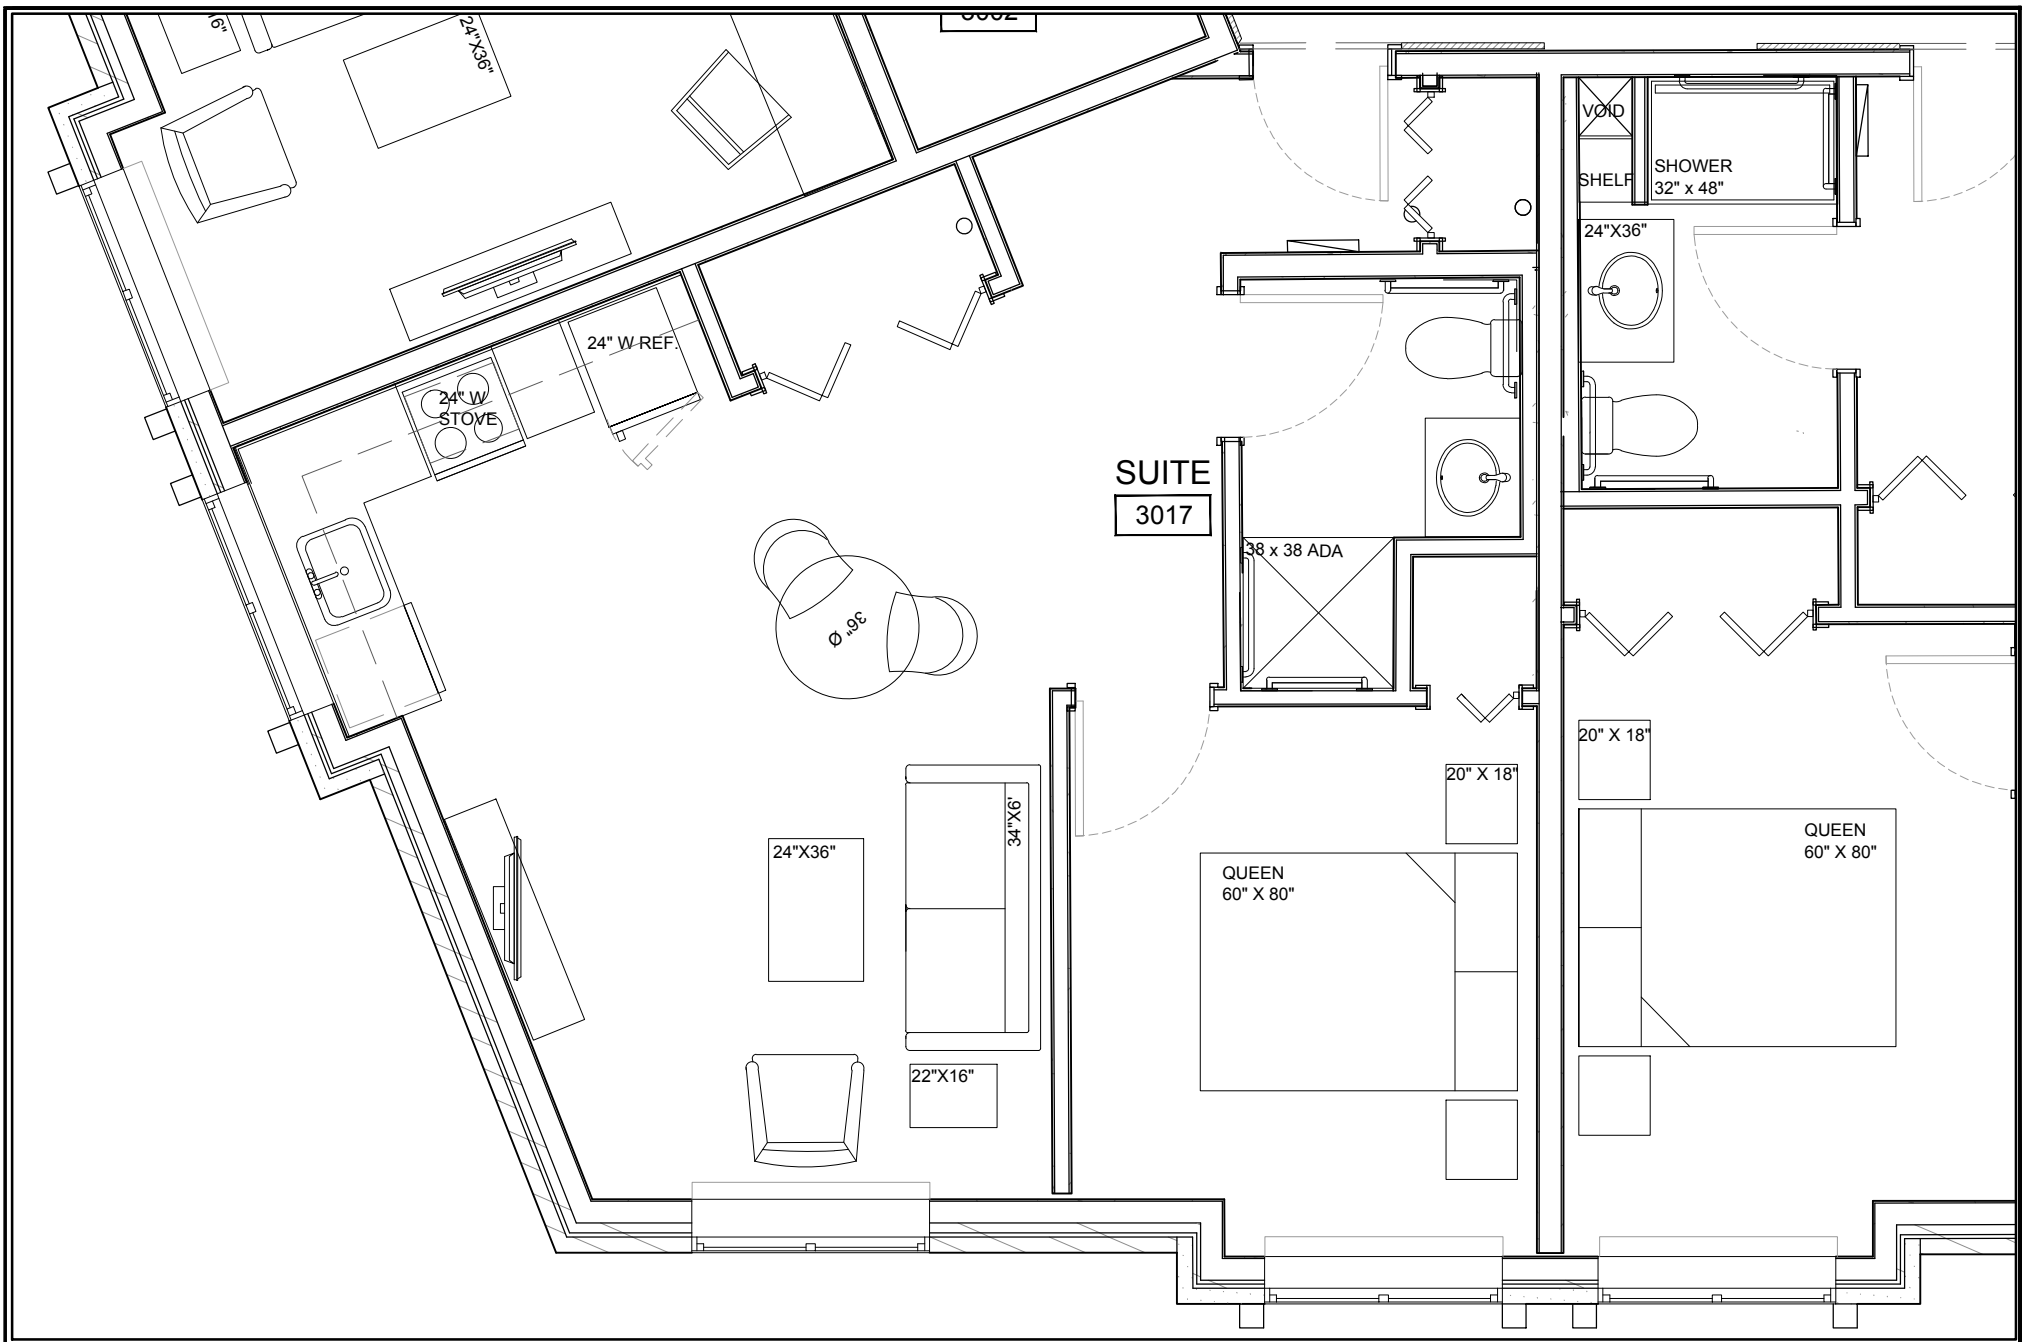


ISSUANCE/REVISIONS:			
NUM	REVISION DETAILS	DATE	DRAWN BY/CHECKED BY:
3			
2			
1			
0	FOR REVIEW	OCT.28, 2020	VU/CC

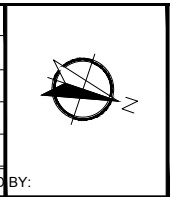


PROJECT NAME:
AMBER LEA SUITES
 BRANTFORD, ON

DRAWING TITLE:
SUITE LAYOUTS SUITE #3017

SCALE:
 NTS
 SHEET NUMBER:

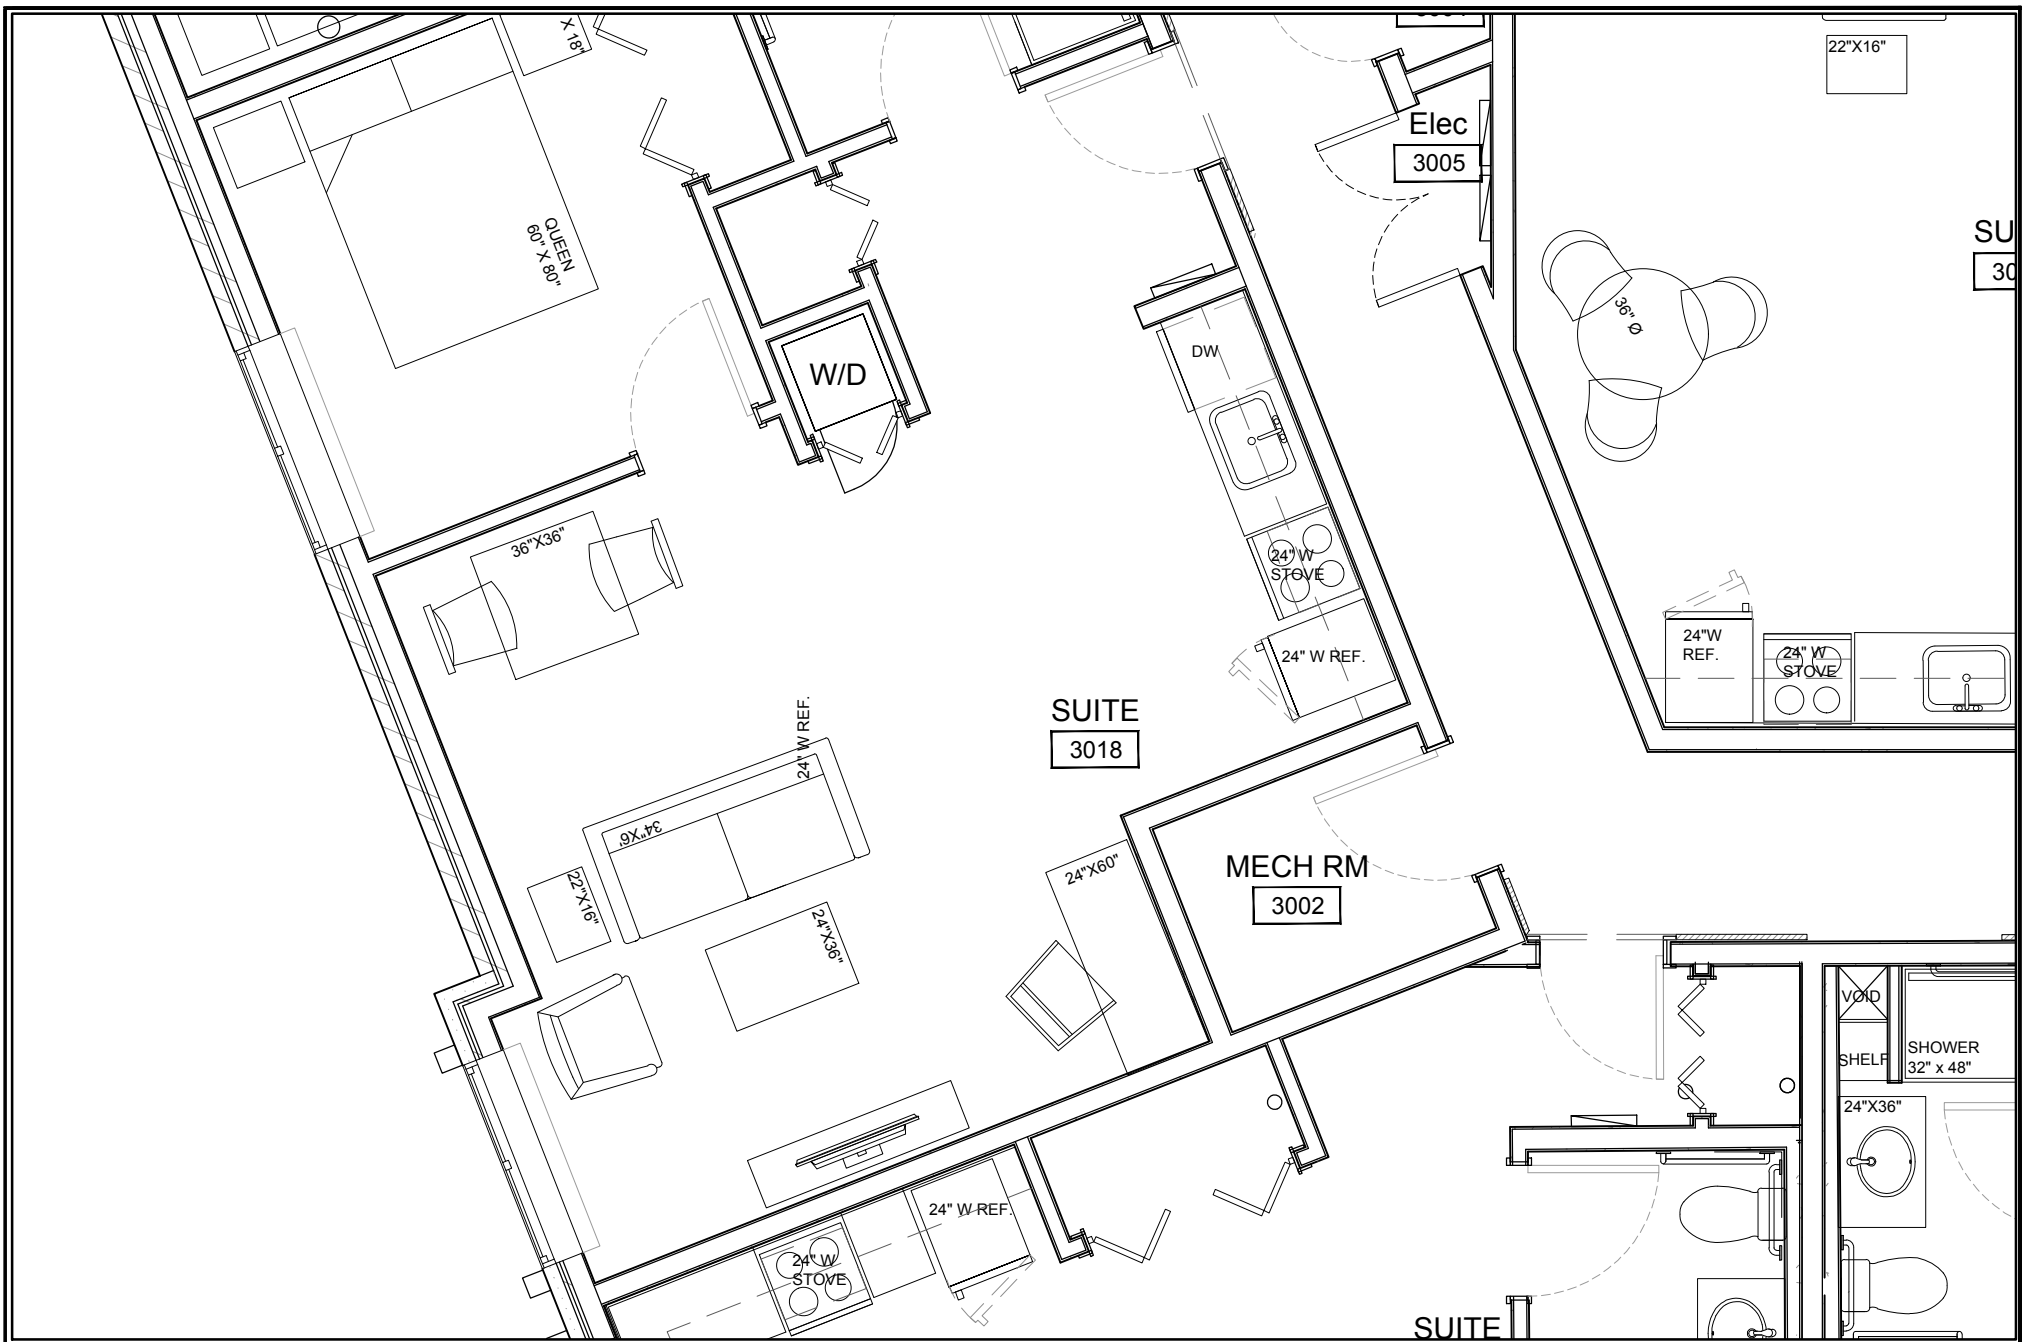


ISSUANCE/REVISIONS:			
NUM	REVISION DETAILS	DATE	DRAWN BY/CHECKED BY:
3			
2			
1			
0	FOR REVIEW	OCT.28, 2020	VU/CC

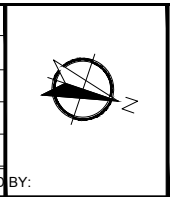


PROJECT NAME:
AMBER LEA SUITES
 BRANTFORD, ON

DRAWING TITLE:
SUITE LAYOUTS SUITE #3018

SCALE:
 NTS
 SHEET NUMBER:

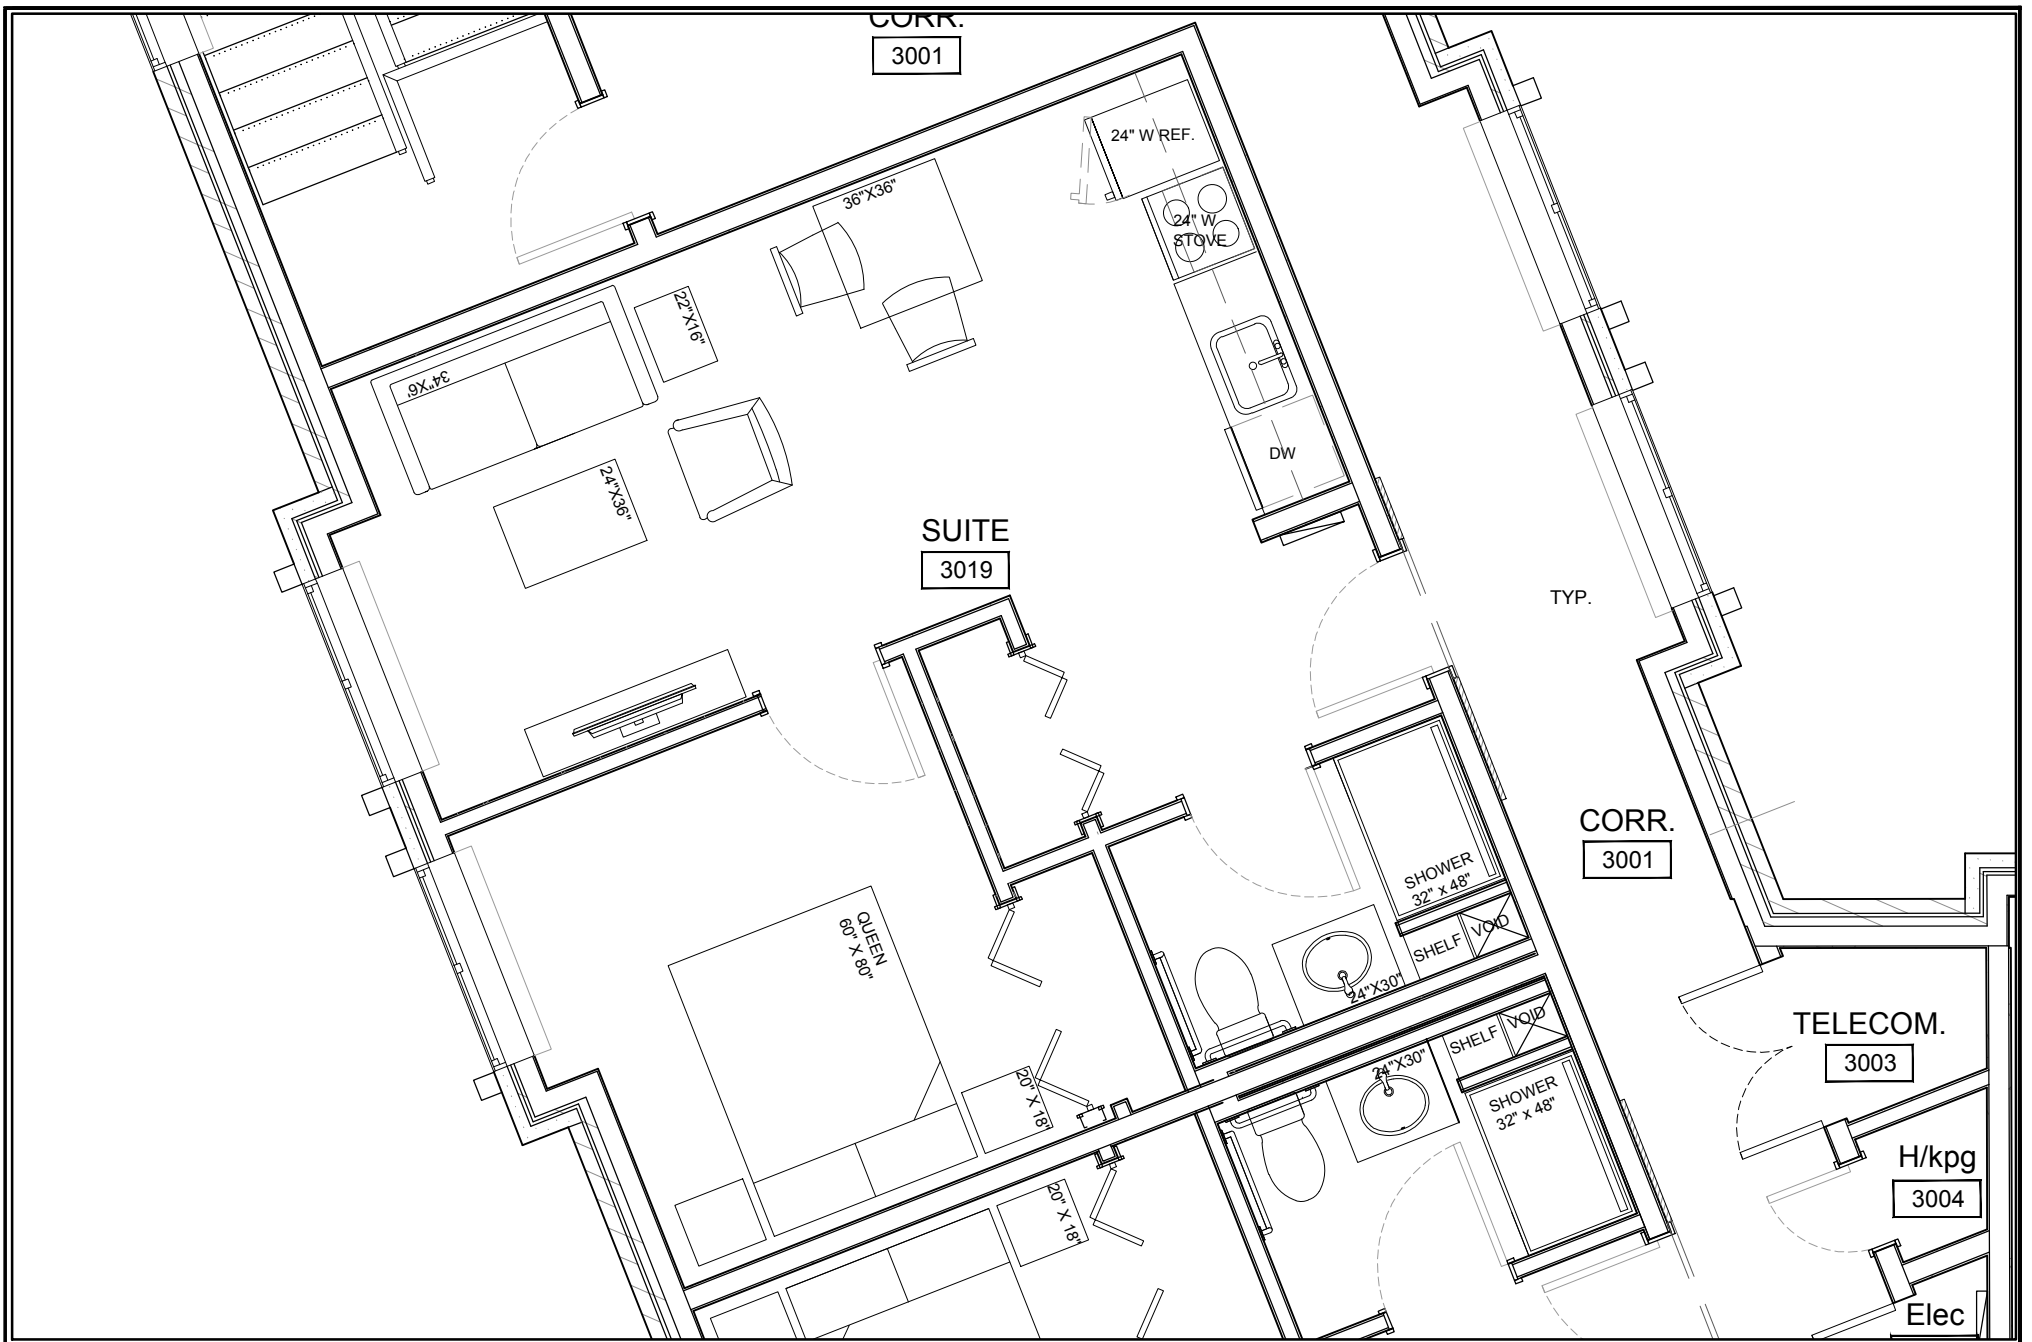

ISSUANCE/REVISIONS:			
NUM	REVISION DETAILS	DATE	DRAWN BY/CHECKED BY:
3			
2			
1			
0	FOR REVIEW	OCT.28, 2020	VU/CC

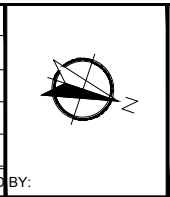


PROJECT NAME:
AMBER LEA SUITES
 BRANTFORD, ON


DRAWING TITLE:
SUITE LAYOUTS SUITE #3019

SCALE:
 NTS

SHEET NUMBER:

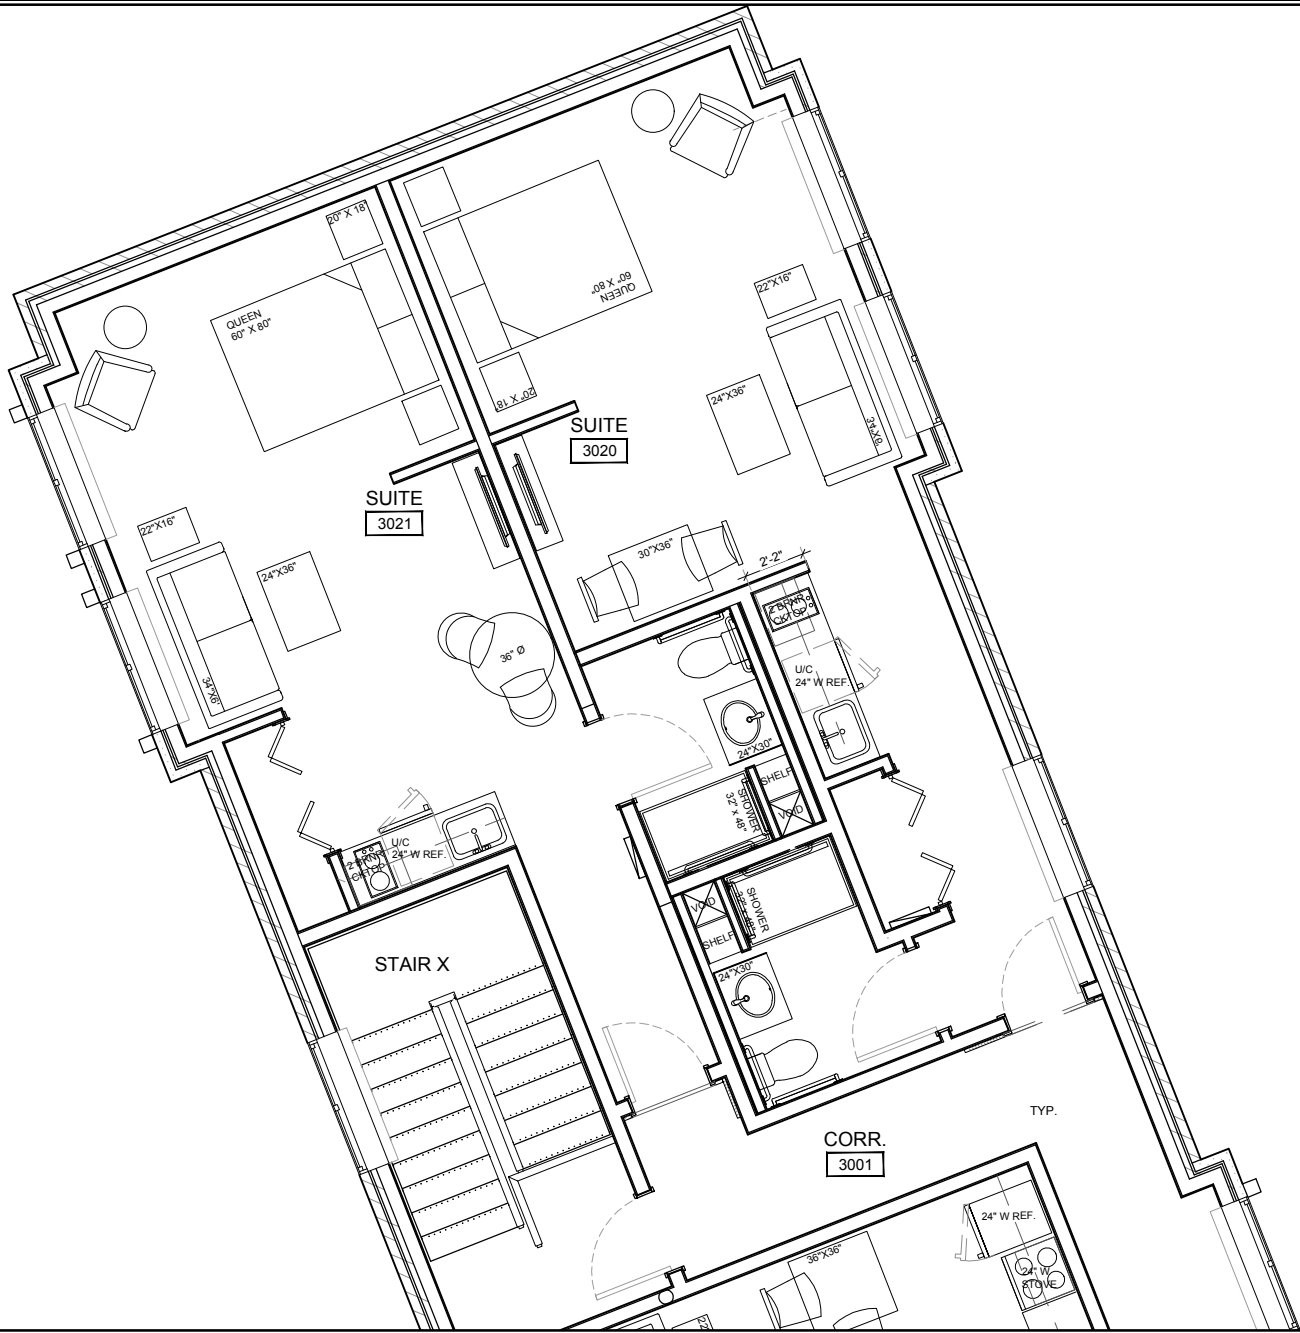

ISSUANCE/REVISIONS:			
NUM	REVISION DETAILS	DATE	DRAWN BY/CHECKED BY:
3			
2			
1			
0	FOR REVIEW	OCT.28, 2020	VU/CC

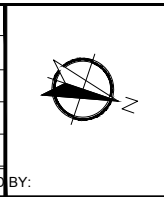

PROJECT NAME:
AMBER LEA SUITES
 BRANTFORD, ON

DRAWING TITLE:
SUITE LAYOUTS
SUITE #3020 & #3021

SCALE:
 NTS
 SHEET NUMBER: